




FRONT ELEVATION

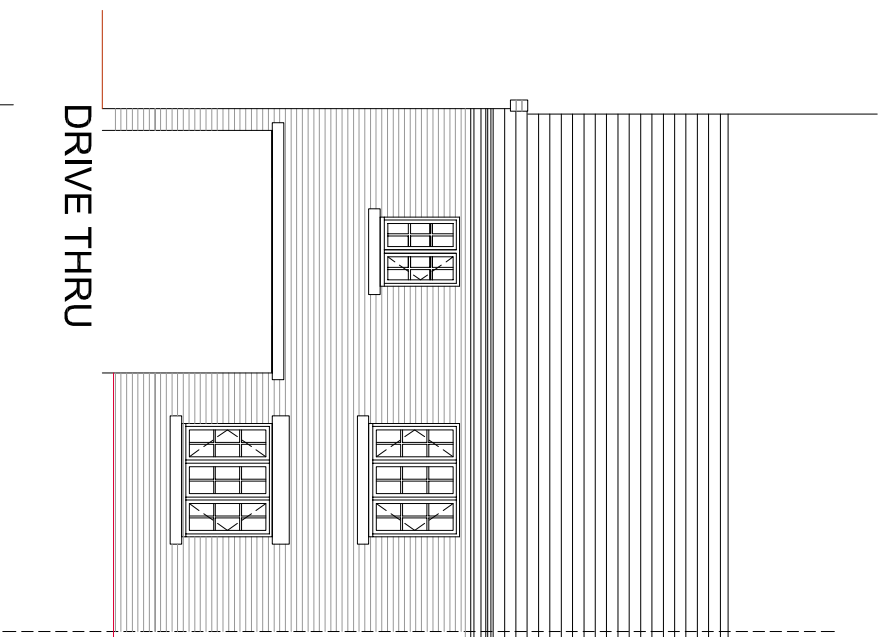


DRIVE THRU

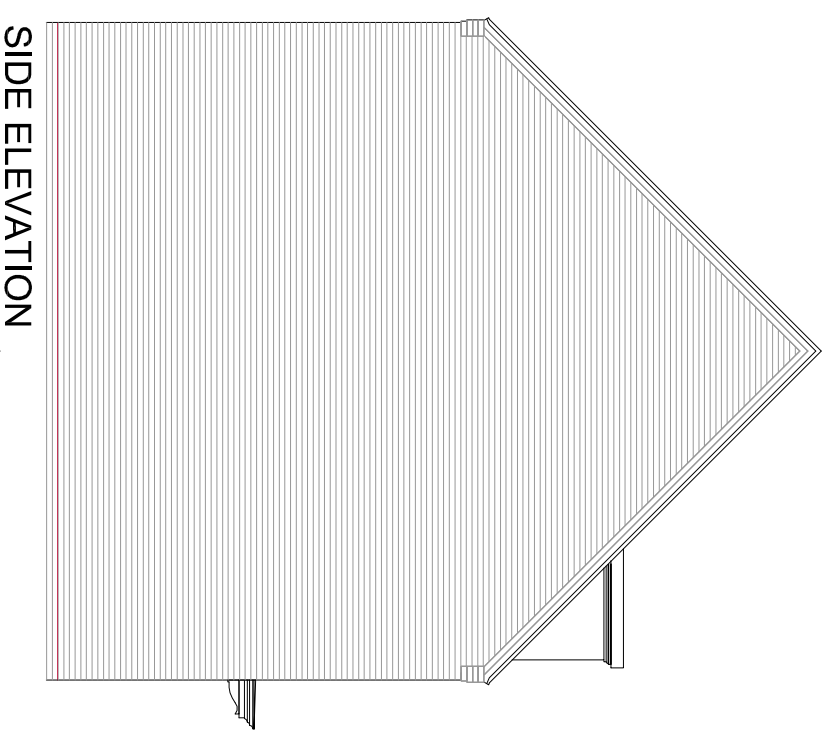

SIDE ELEVATION

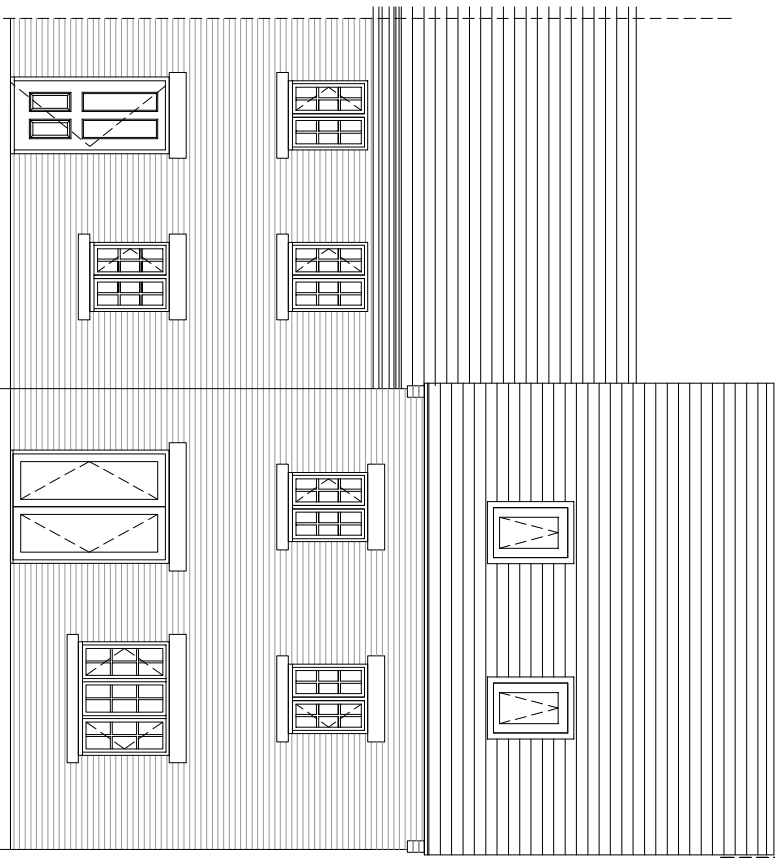


REAR ELEVATION

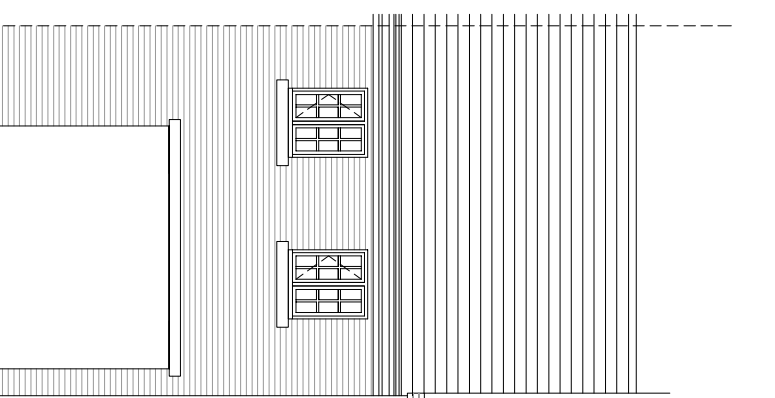

SIDE ELEVATION

PLOTS

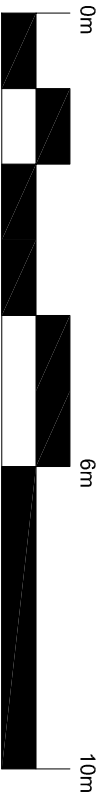

NOTE:

- Rain water goods to be Black
- Gas meter boxes to be in ground
- Electric meter boxes to be finished to match facing material
- Refer to materials layout for all facing materials
- Refer to Planning layout for Chimney positions
- Rear windows and cill detailing not shown as elevations are not visible to the street scene.

HOUSE TYPE H PLANNING DRAWING  
 3 BED DETACHED - RENDER/BRICK  
 PROPOSED ELEVATIONS  
 1:100 @ A3  
 HTPD\_P3409VT 04

