

FRONT ELEVATION


EOT ELEVATION (B)

EOT ELEVATION (A)

REAR ELEVATION

REV B - 19.05.17 - WINDOW TO DINING/LIVING ROOM MOVED TO MATCH REVISED FLOORPLAN

PLOTS -

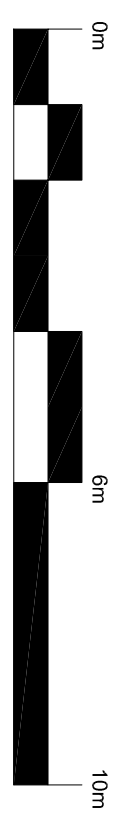

- NOTE:
- Rain water goods to be Black
 - Gas meter boxes to be in ground
 - Electric meter boxes to be finished to match facing material
 - Refer to materials layout for all facing materials
 - Refer to Planning layout for Chimney positions
 - Rear windows and cill detailing not shown as elevations are not visible to the street scene.

HOUSE TYPE S4 PLANNING DRAWING
 4 BED TOWNHOUSE - BRICK
 PROPOSED ELEVATIONS
 1:100 @ A3
 HTPD_S408 01 REV B