


REV B - 19.05.17 - GROUND FLOOR LAYOUT REVISED DUE TO PLANNING COMMENTS
 REV A - 22.02.17 - ENSUITE OMITTED AND FIRST & SECOND FLOOR PLANS REARRANGED

PLOTS -

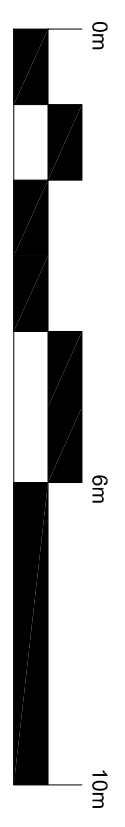

- NOTE:**
- Rain water goods to be Black
 - Gas meter boxes to be in ground
 - Electric meter boxes to be finished to match facing material
 - Refer to materials layout for all facing materials
 - Refer to Planning layout for Chimney positions
 - Rear windows and cill detailing not shown as elevations are not visible to the street scene.

**HOUSE TYPE S4 PLANNING DRAWING
 4 BED TOWNHOUSE
 PROPOSED PLANS
 1:100 @ A3
 HTPD_S408 02 REV B**