




FRONT ELEVATION

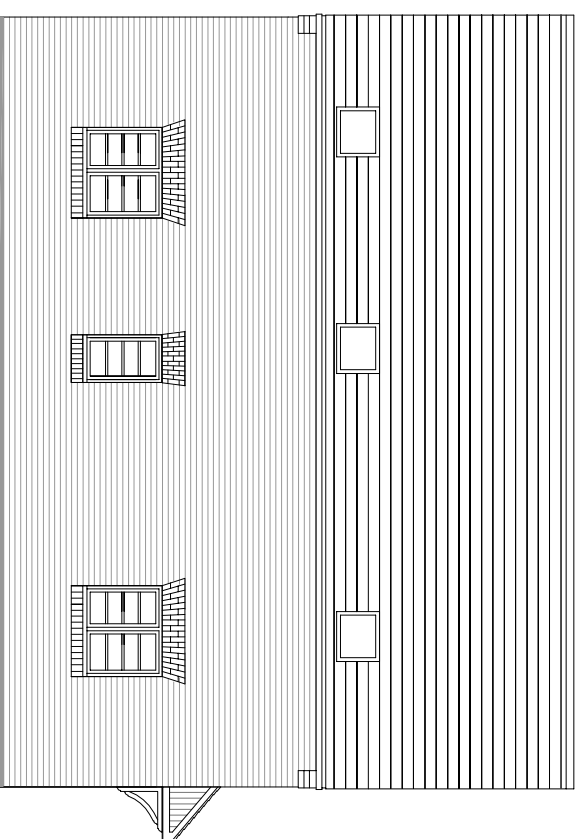


REAR ELEVATION

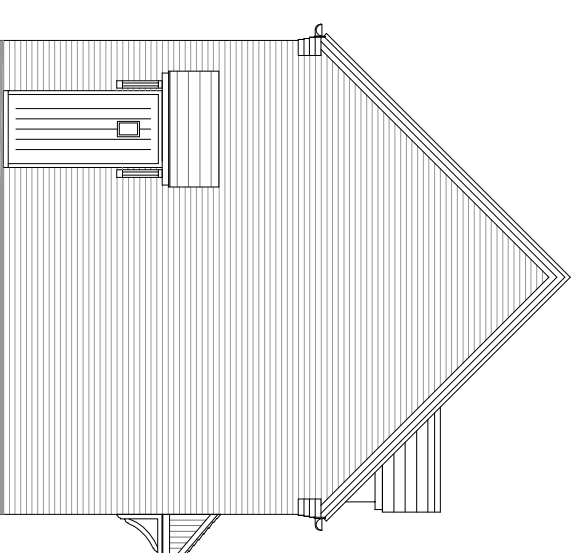


SIDE ELEVATION

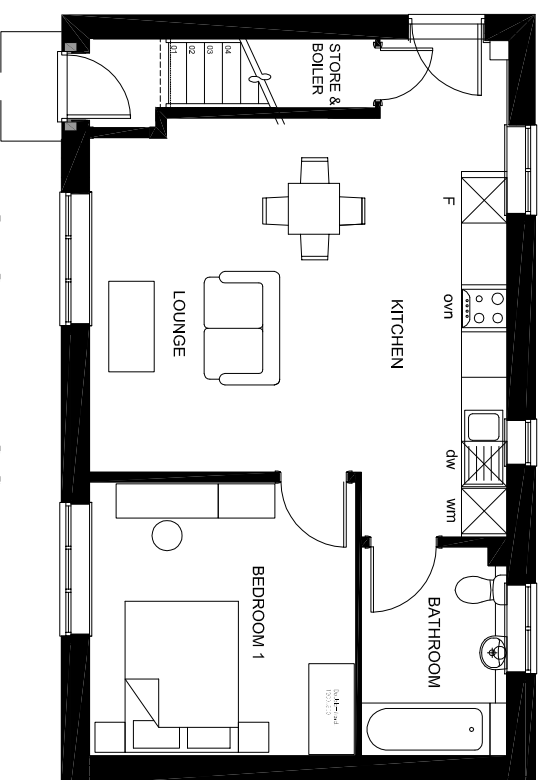

GROUND FLOOR PLAN

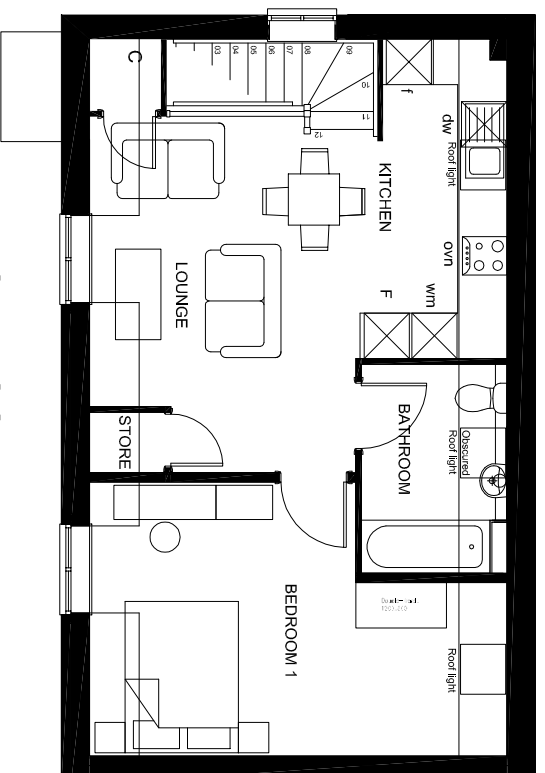


FIRST FLOOR PLAN

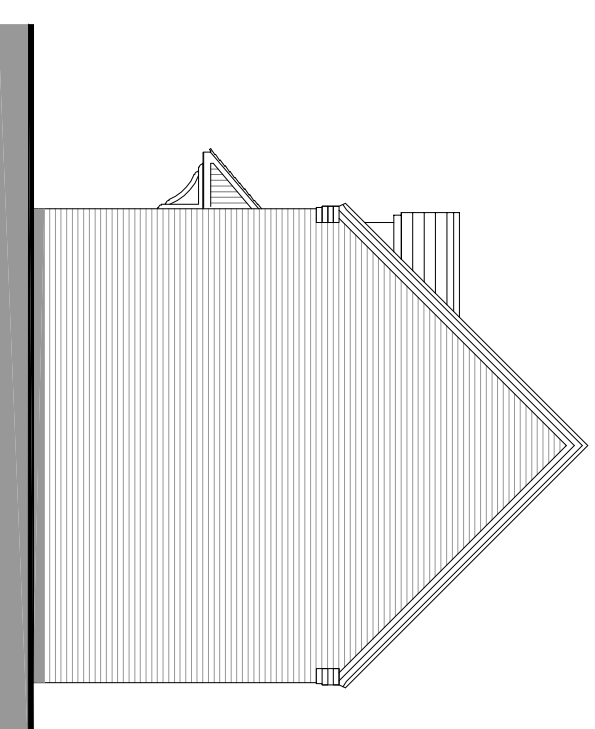

SIDE ELEVATION

# Kingsmere KME\_Bicester

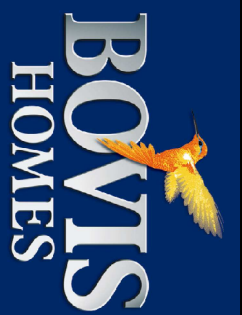

PLOT -



**NOTE:**

- Rain water goods to be Black
- Gas meter boxes to be in ground
- Electric meter boxes to be finished to match facing material
- Refer to materials layout for all facing materials
- Refer to Planning layout for Chimney positions
- Rear windows and cill detailing not shown as elevations are not visible to the street scene.

Rev A\_ Front door canopy updated, gabled dormers and triple bar windows added 22.05.17

HOUSE TYPE S10 PLANNING DRAWING  
 1 BED MAISONETTE -  
 PROPOSED PLANS & ELEVATIONS  
 1:100 @ A3  
 HTPD\_S10\_MAIS REV A