
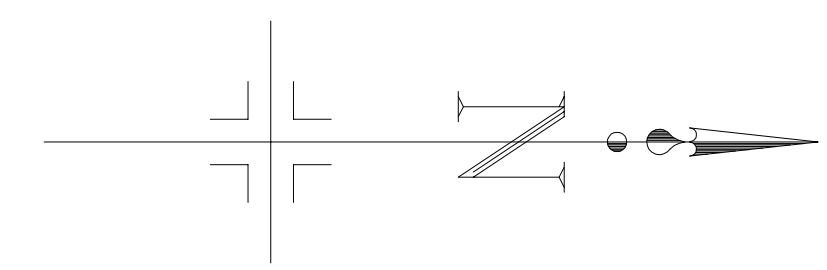
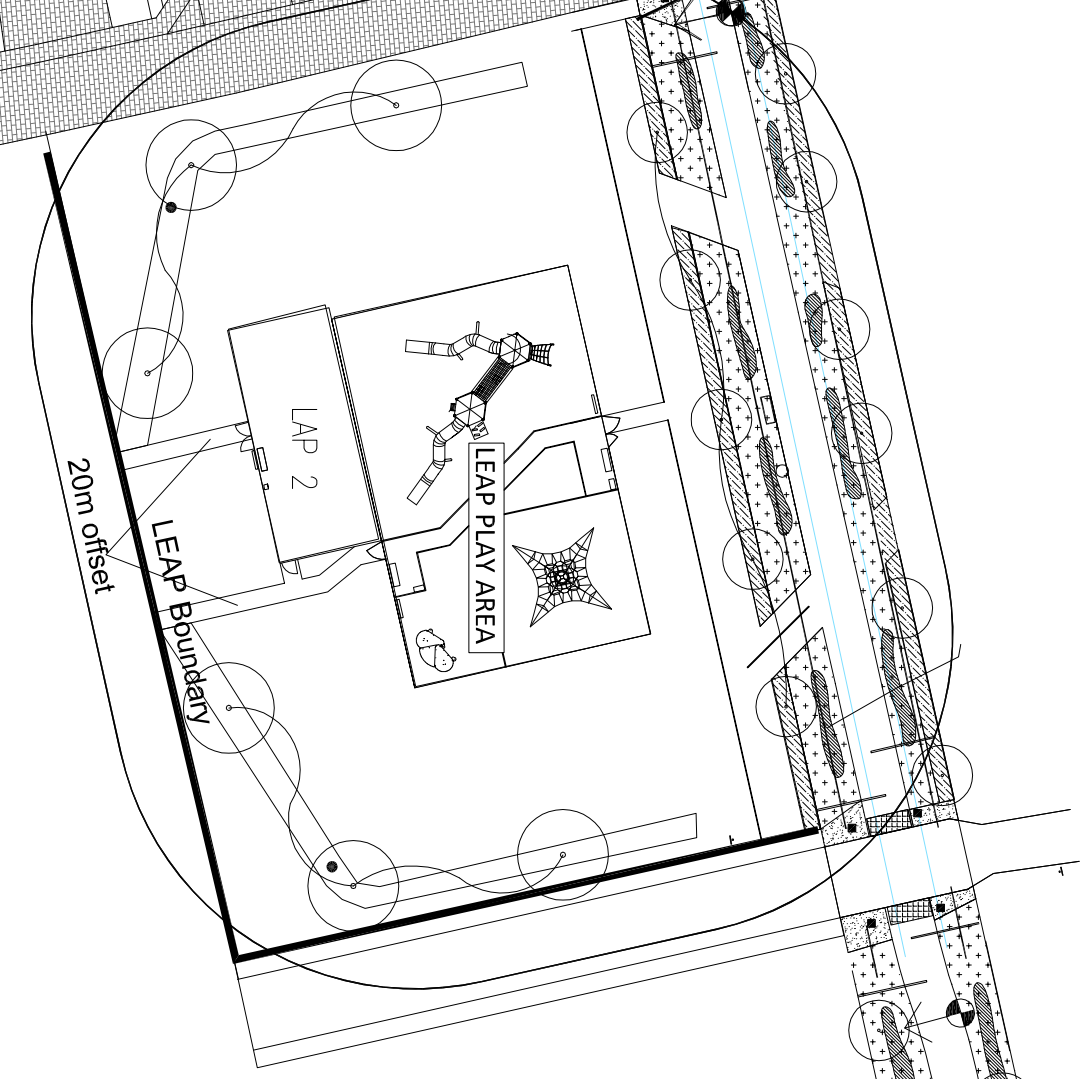


0m  
10  
20  
30m  
1:500 @ A0

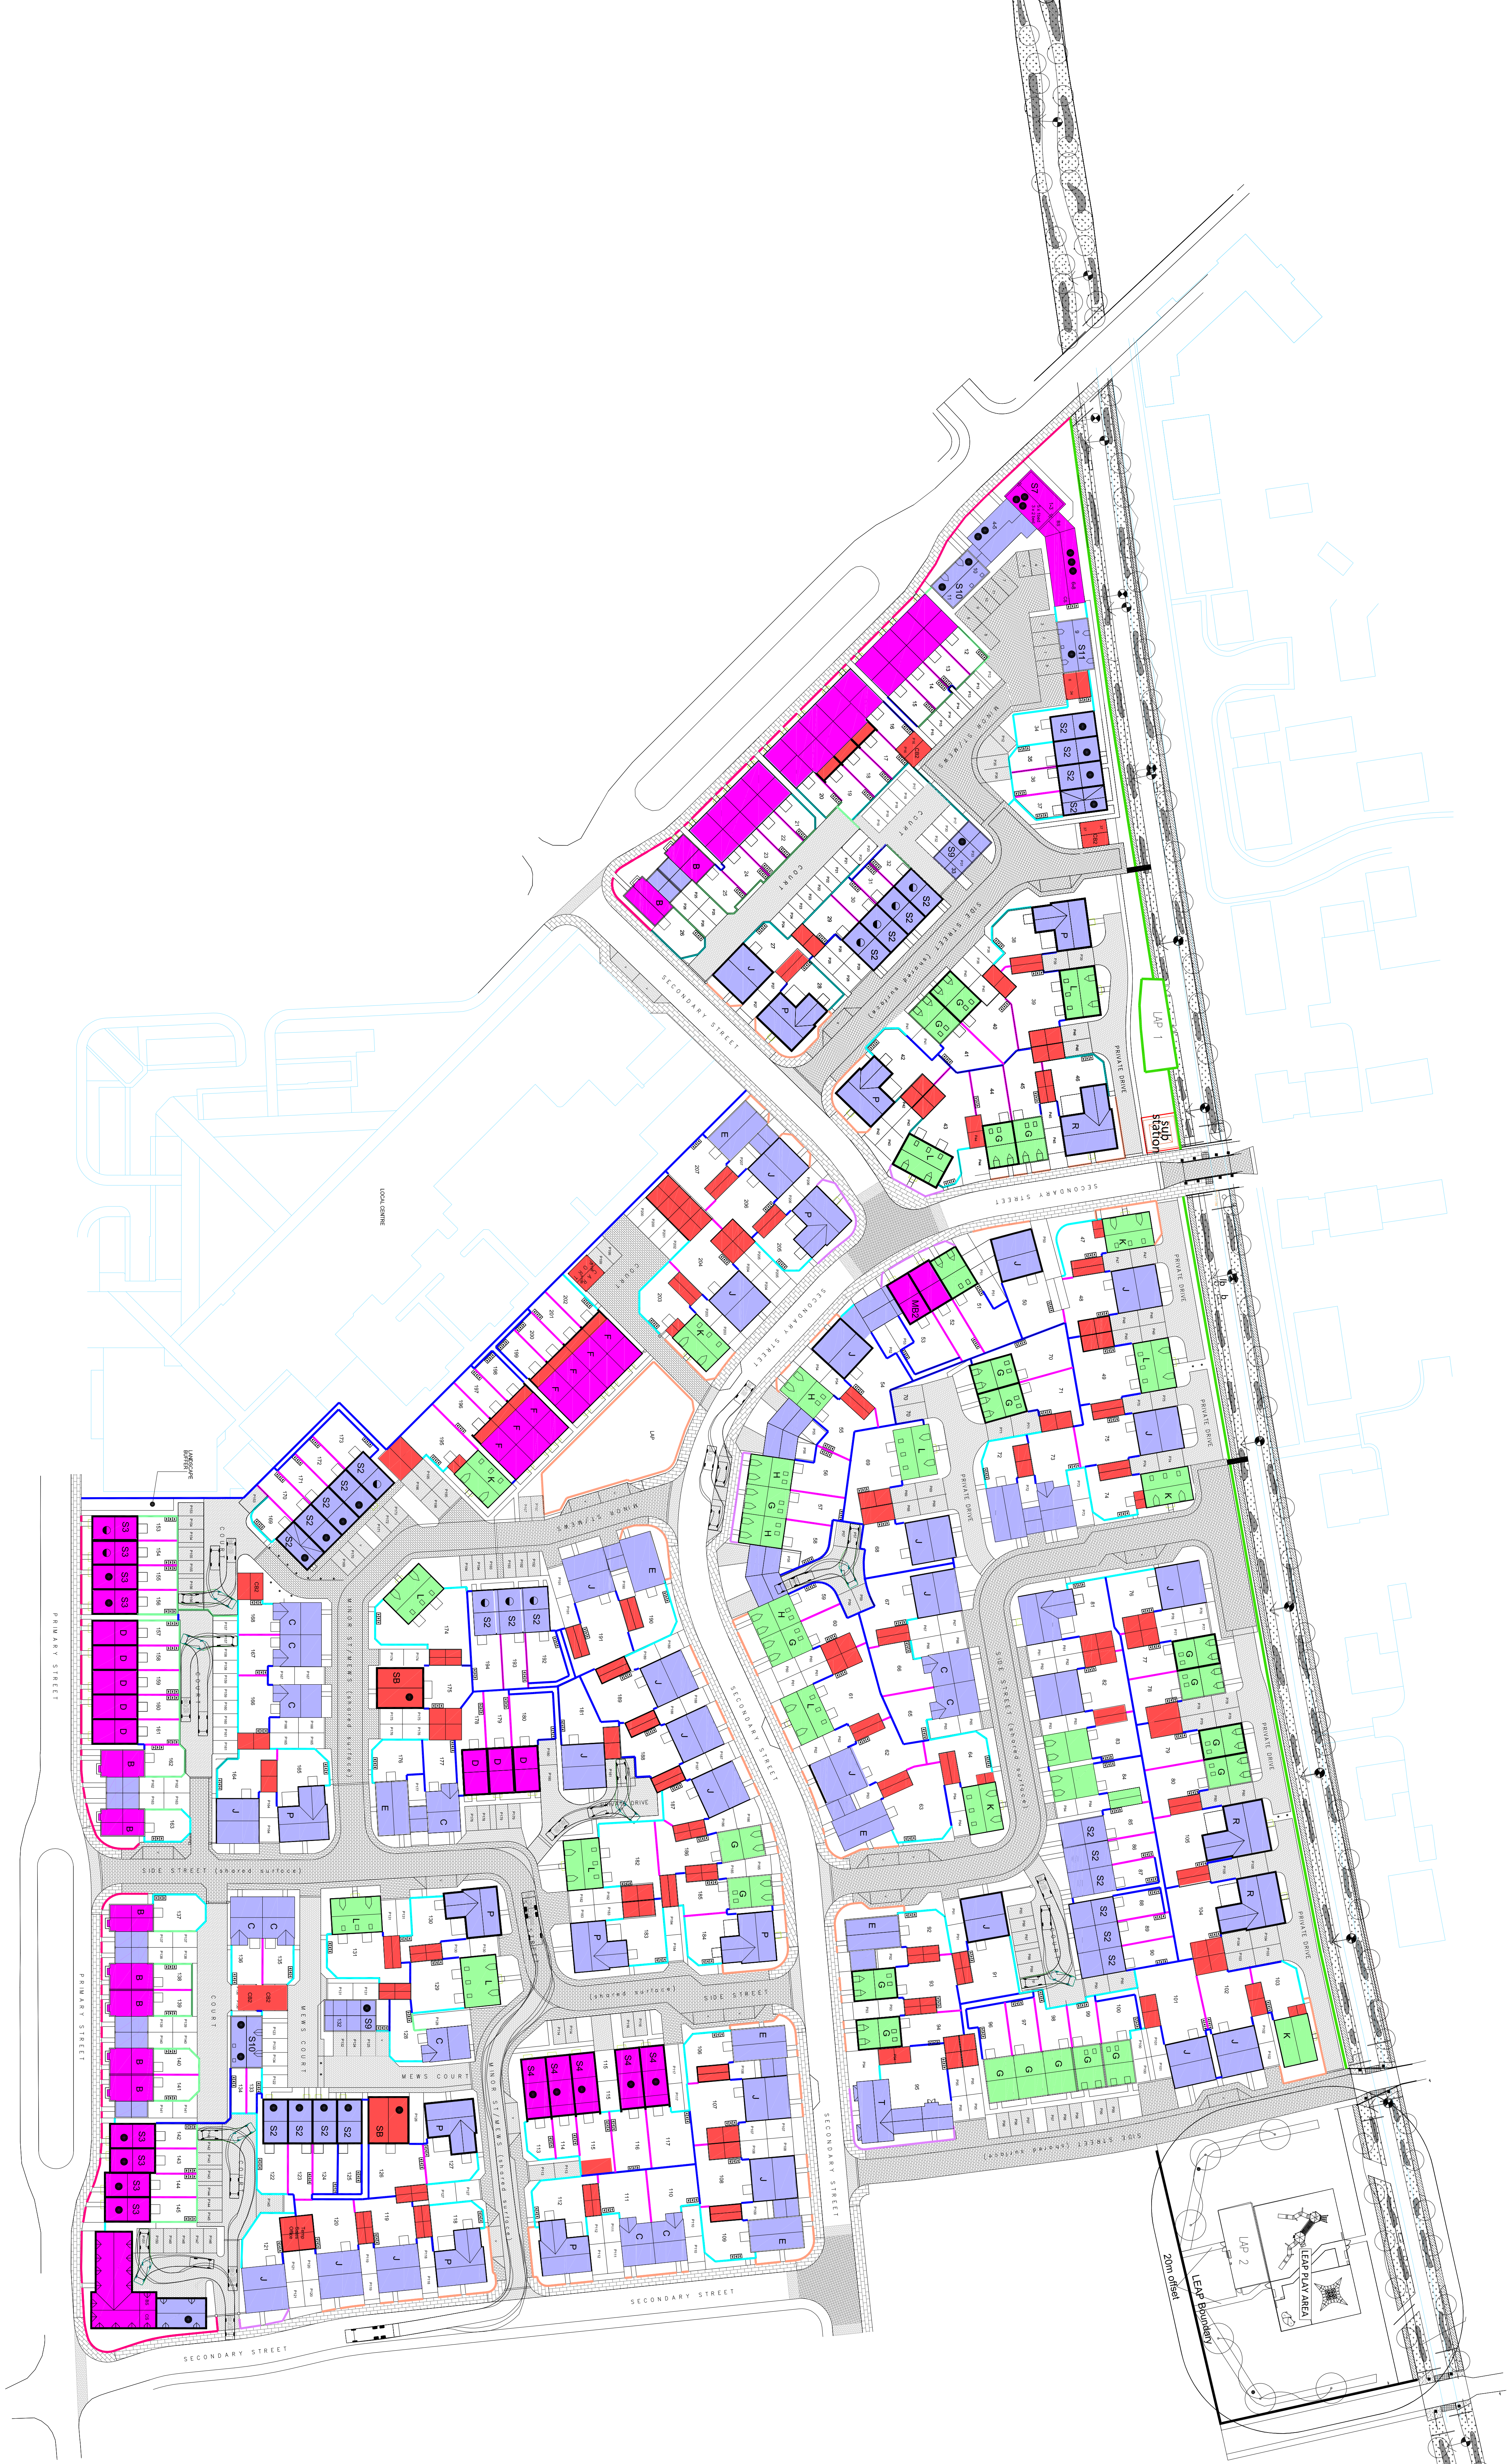

**STOREY HEIGHTS LEGEND**

- SINGLE STOREY BUILDING
- TWO STOREY BUILDING
- TWO AND HALF STOREY BUILDING
- THREE STOREY BUILDING

**BOVIS HOMES**  
 Bowis Homes, West Midlands Region  
 Gateway North  
 Gateway Lane  
 B46 3JU  
 Tel: 0121 543 000  
 Fax: 0121 543 000  
 Email: bowis@bovis-homes.co.uk  
 DR: 723840/04/2014/2

**BICESTER KME**

**STOREY HEIGHT PLAN**

DRAWING TITLE	STOREY HEIGHT PLAN
DATE	15/01/16
SCALE	1:500 @ A0
DESIGNER	BKME-02-260
CHECKED BY	C

Drawings are the property of Bowis Homes and are not to be used, copied, reproduced, or disseminated in any form or by any means without the prior written consent of Bowis Homes. All rights reserved. © Bowis Homes 2014.