
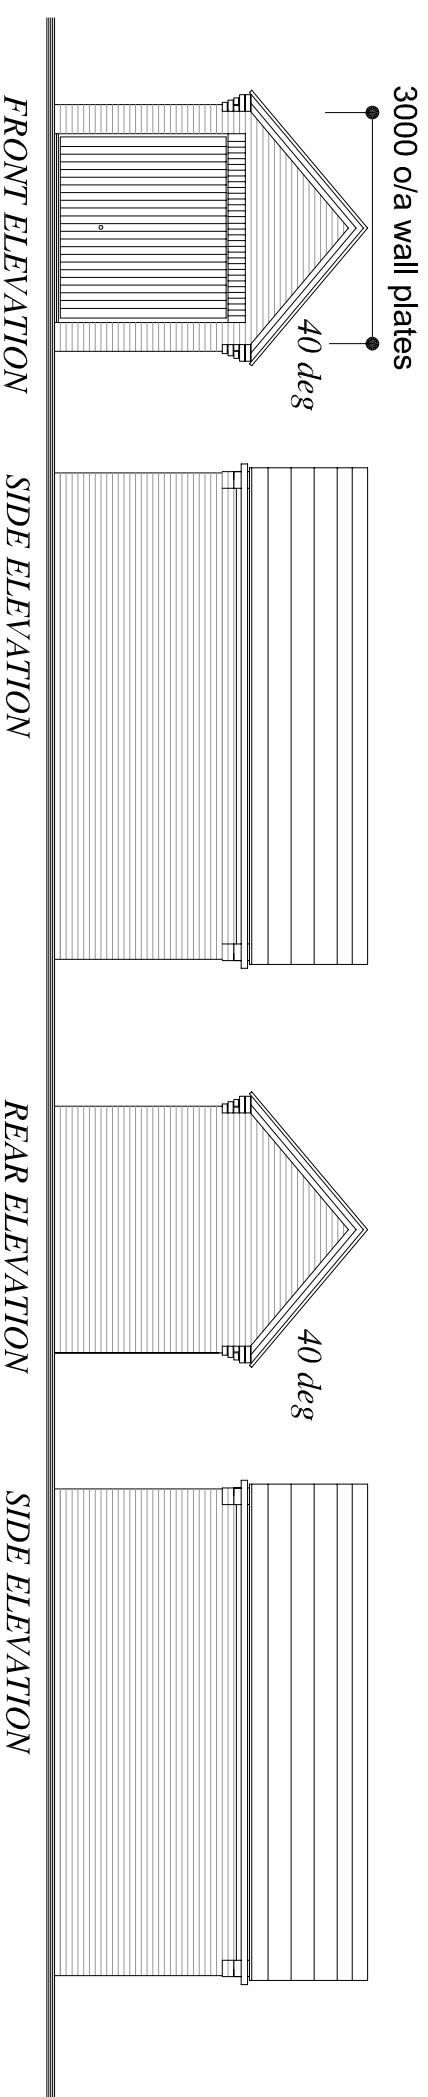


- LEGEND** 23/04/2023
- Bolt/ Nut nominal (2 ISO A5FL)
 - Mechanical ventilation terminal
 - MV
 - Opaque glazing
 - Toughened glass
 - Air brick to PCC floor

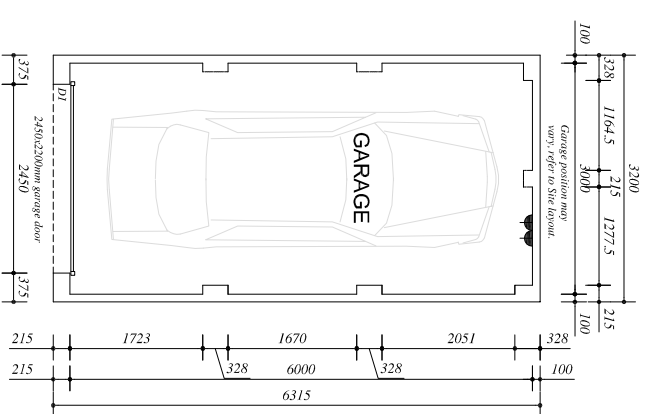

AGS2-1 SINGLE GARAGE
GABLE FRONTED

SINGLE GARAGE

SITE/DRAWING REF: BICESTER KME	
DRAWING TITLE: Garage Plans HTPD_AG2_1	
Rev -	

Do not scale from this drawing. Use written dimensions only. Any discrepancy or suggested modification is to be reported to Bovis Homes Ltd. This drawing is the copyright of Bovis Homes Ltd.