



FRONT ELEVATION

AGS2-2_1 SINGLE QUAD GARAGES
PITCH FRONTED

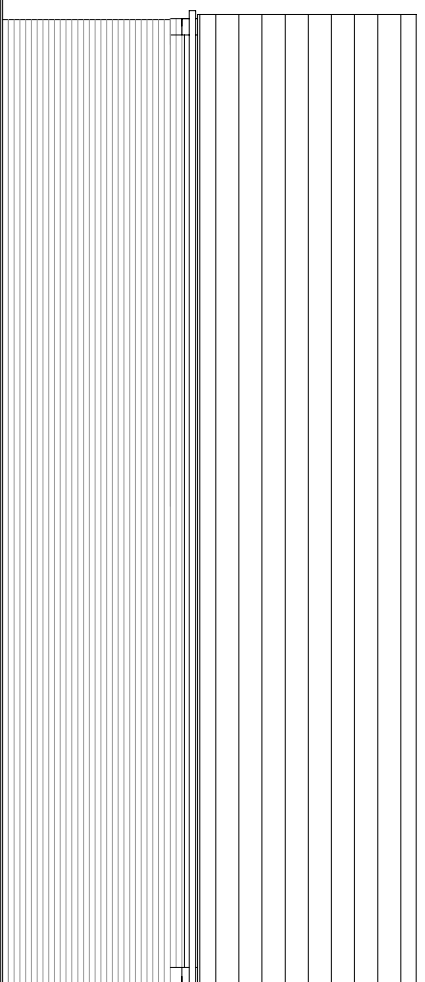


REAR ELEVATION

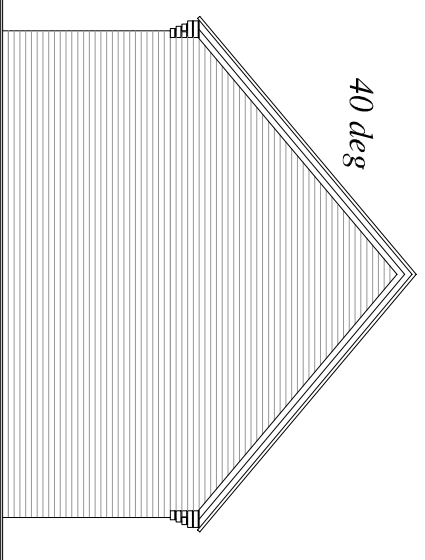

SIDE ELEVATION

- LEGEND** 23/04/2023
- Boiler flue terminal (2150 AFEL)
 - Mechanical ventilation terminal
 - Obscure glazing
 - Toughened glass
 - Air brick to PCC floor

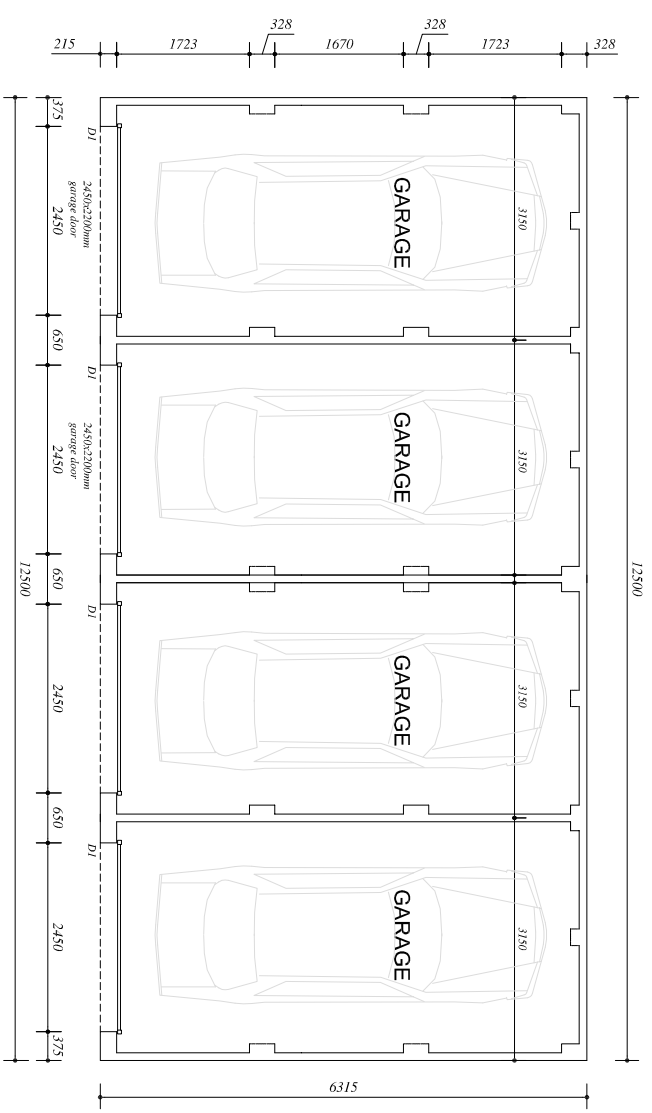

GARAGE - PLAN FOR SINGLE QUADS
AGS2-2_1

SINGLE GARAGE - QUADS

SITING/DRAWING REF: BICESTER KME	
DRAWING TITLE: Garage Plans HTPD_AG2_2 QUADS	
Rev -	

Do not scale from this drawing. Use written dimensions only. Any discrepancy or suggested modification is to be reported to Bovis Homes Ltd. This drawing is the copyright of Bovis Homes Ltd.