


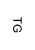

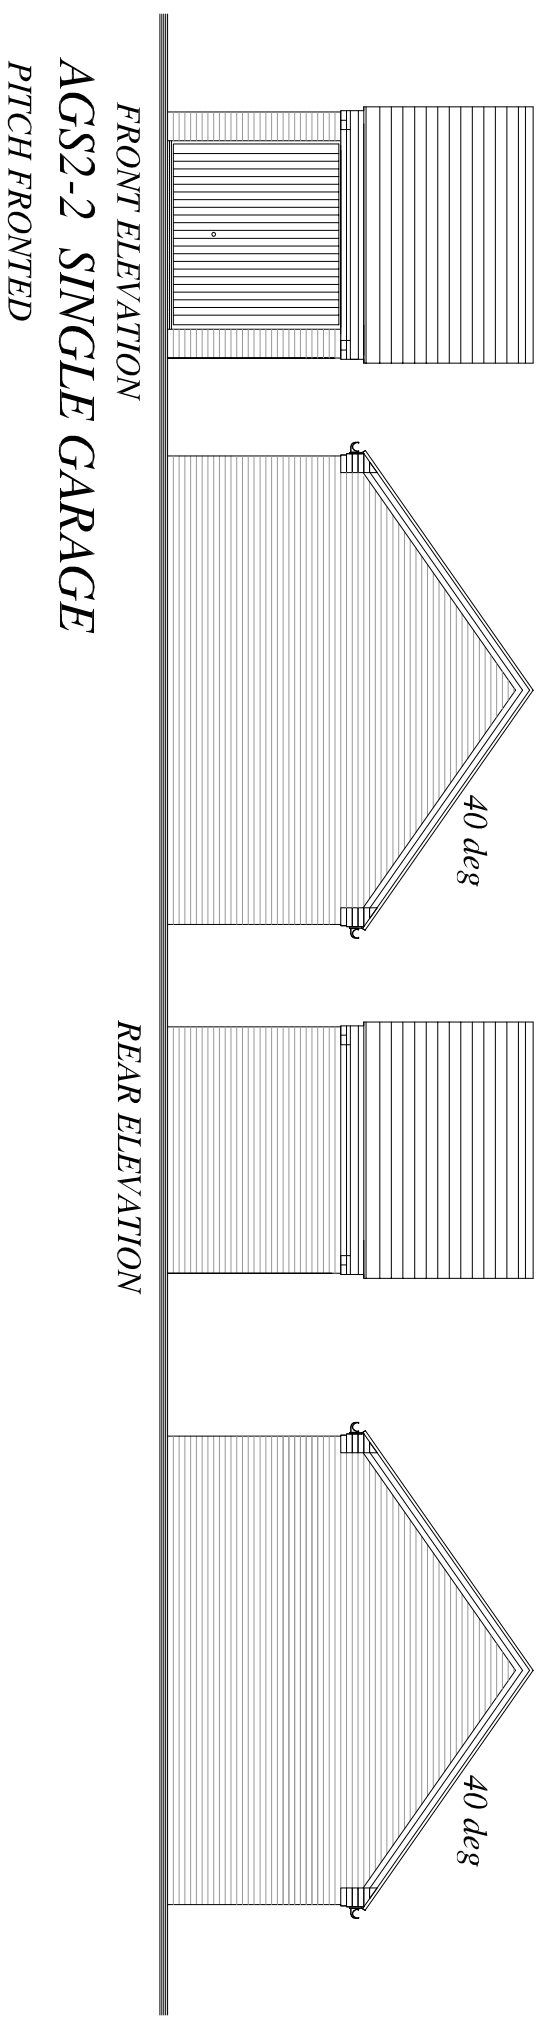
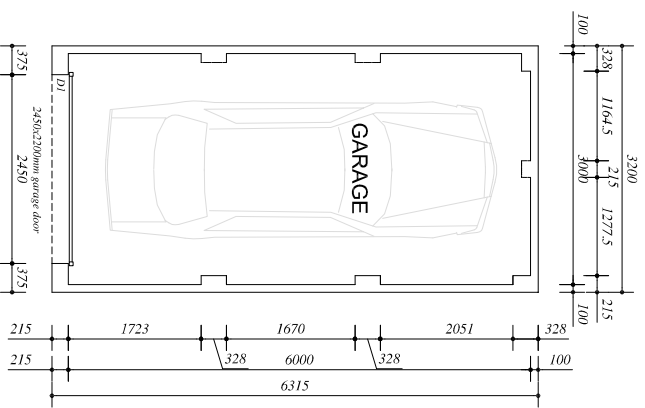



- LEGEND** 23/04/2019
-  Boiler flue terminal (2150 AFPL)
 -  Mechanical ventilation terminal
 -  Obscure glazing
 -  Toughened glass
 -  Air tick to PCC floor



SINGLE GARAGE

SITEDRAWING REF: BICESTER KME	
DRAWING TITLE: Garage Plans HTPD_AG2_2	
REV -	

Do not scale from this drawing. Use written dimensions only. Any discrepancy or suggested modification is to be reported to Bovis Homes Ltd. This drawing is the copyright of Bovis Homes Ltd.