




- LEGEND** 23/04/2023
- Boiler flue terminal (2150 AFEL)
 - Mechanical ventilation terminal
 - MV
 - Obscure glazing
 - Toughened glass
 - Air brick to PCC floor

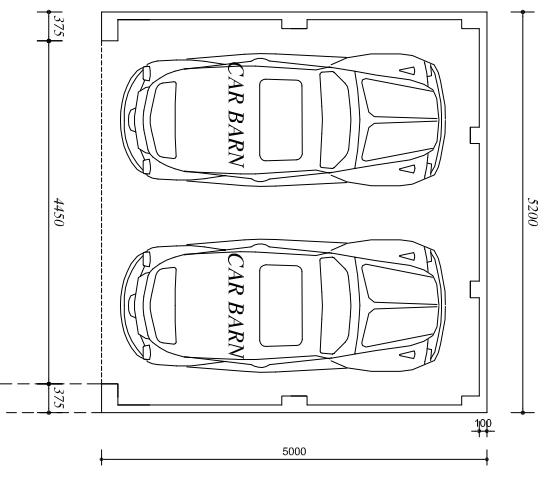


CAR BARN DOUBLE - PLAN
CB2

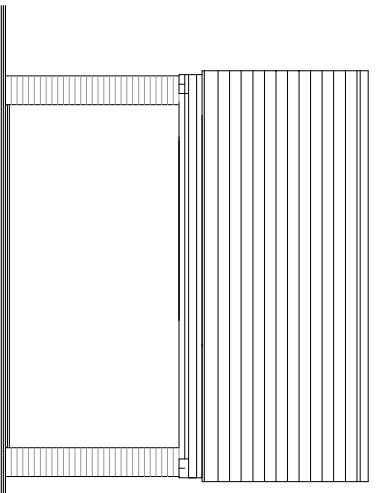

FRONT ELEVATION

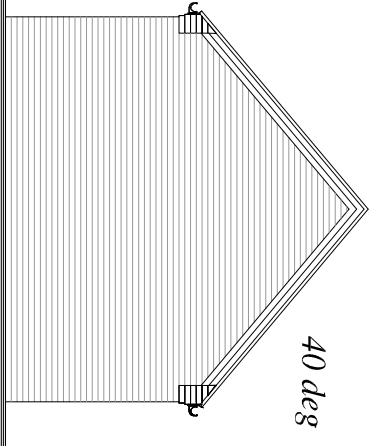

SIDE ELEVATION

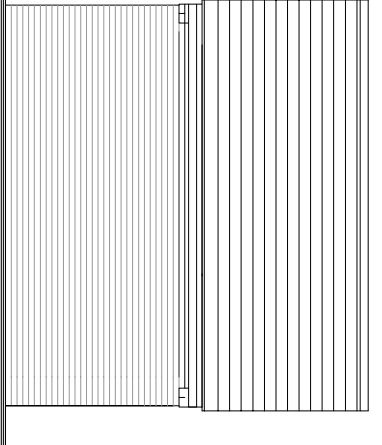

REAR ELEVATION

CAR BARN DOUBLE

CAR BARN

SITE/DRAWING REF: BICESTER KMIE	
DRAWING TITLE: Garage Plans - Car Barn	
HTPD_CB2	
Rev -	

Do not scale from this drawing. Use written dimensions only. Any discrepancy or suggested modification is to be reported to Bovis Homes Ltd. This drawing is the copyright of Bovis Homes Ltd.