



FRONT ELEVATION

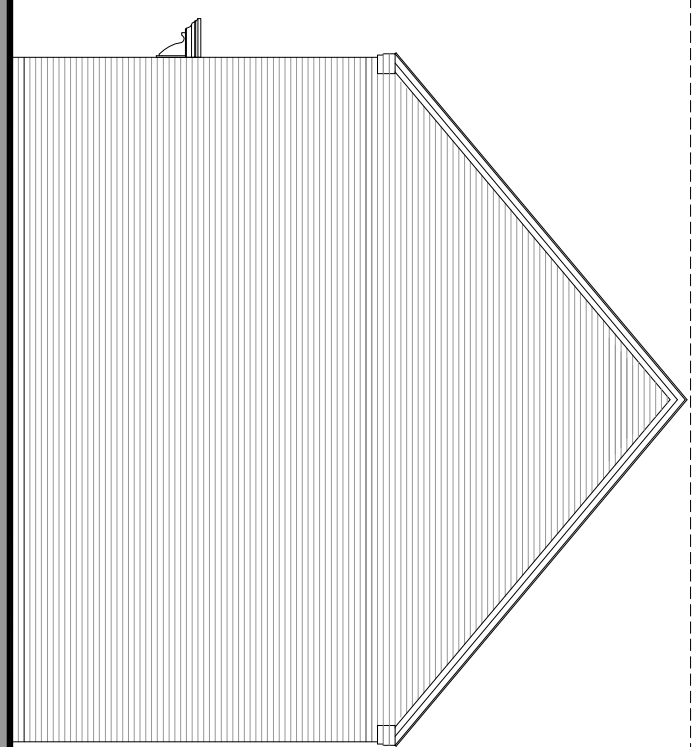


SIDE ELEVATION

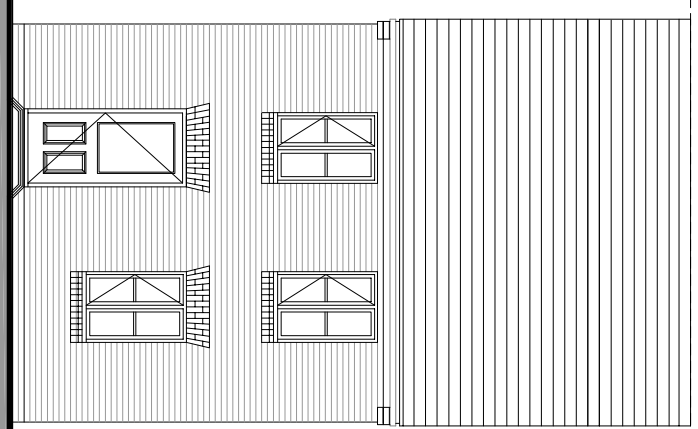


REAR ELEVATION


WINDOW TO PLOTS      WINDOW TO PLOTS

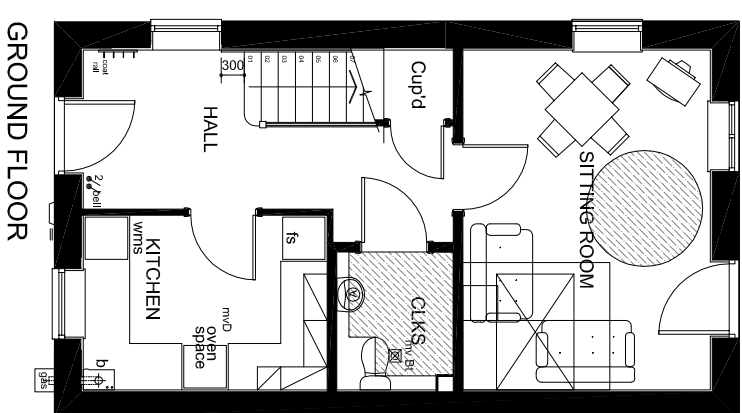

GROUND FLOOR

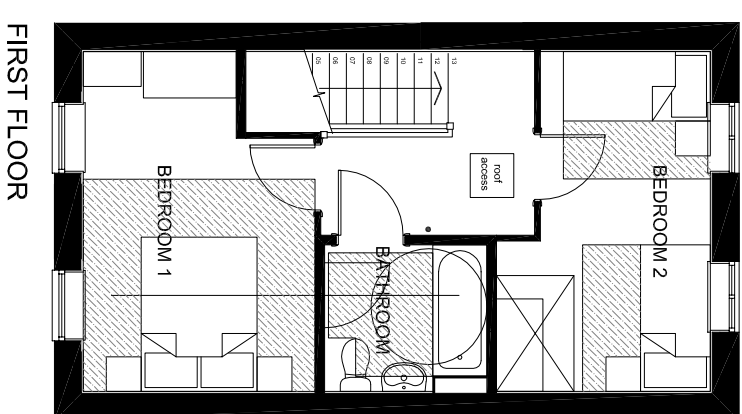


FIRST FLOOR

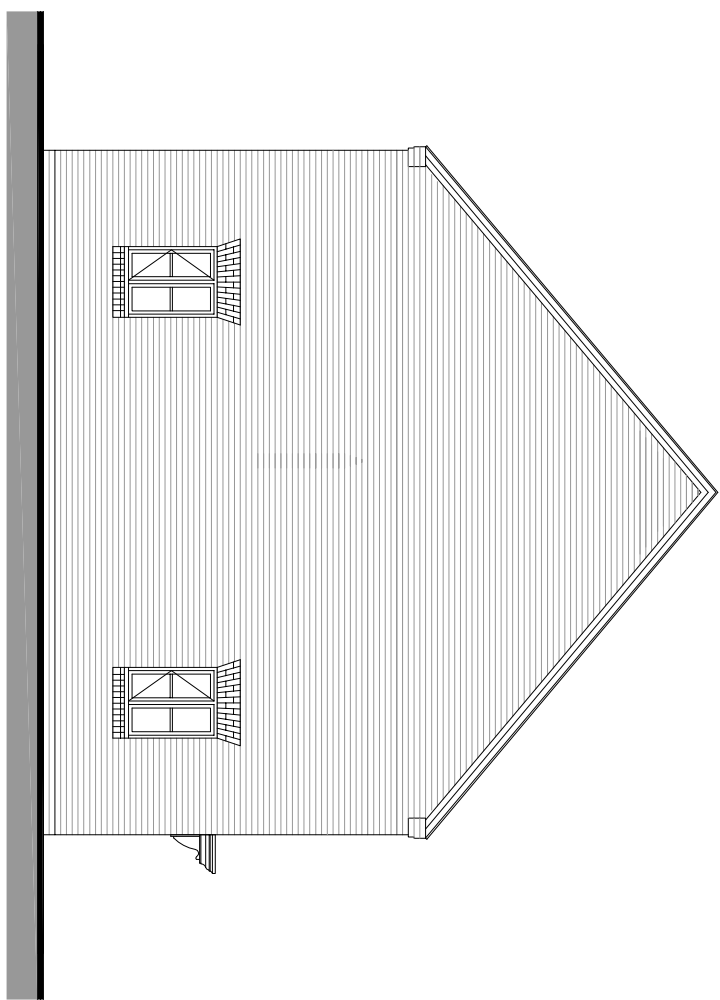

SIDE ELEVATION

REV A - 22.02.17 - WINDOWS ADDED, RESIZED AND HEAD AND CILL ADDED TO REAR ELEVATION

PLOTS

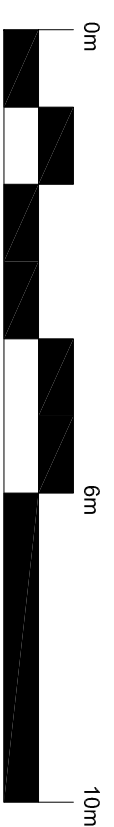

NOTE:

- Rain water goods to be Black
- Gas meter boxes to be in ground
- Electric meter boxes to be finished to match facing material
- Refer to materials layout for all facing materials
- Refer to Planning layout for Chimney positions
- Rear windows and cill detailing not shown as elevations are not visible to the street scene.

HOUSE TYPE S2 PLANNING DRAWING  
 2 BED COTTAGE - BRICK  
 PROPOSED PLANS & ELEVATIONS  
 1:100 @ A3  
 HTPD\_S241 01 REV A