



FRONT ELEVATION

SIDE ELEVATION


REAR ELEVATION

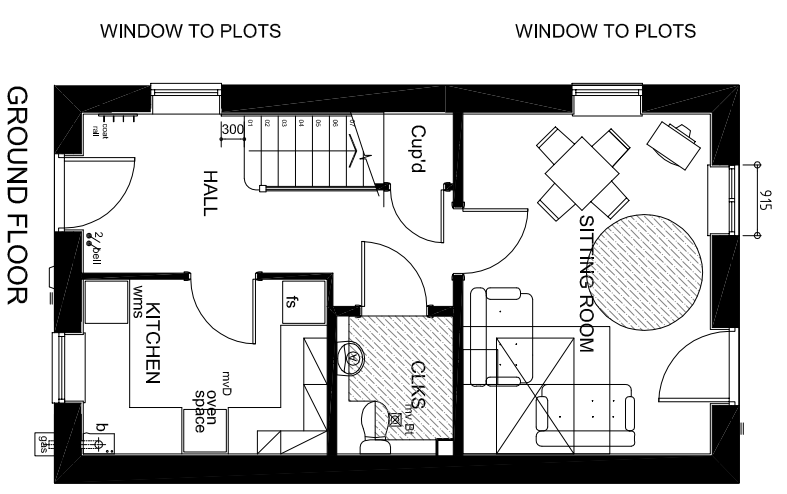

GROUND FLOOR

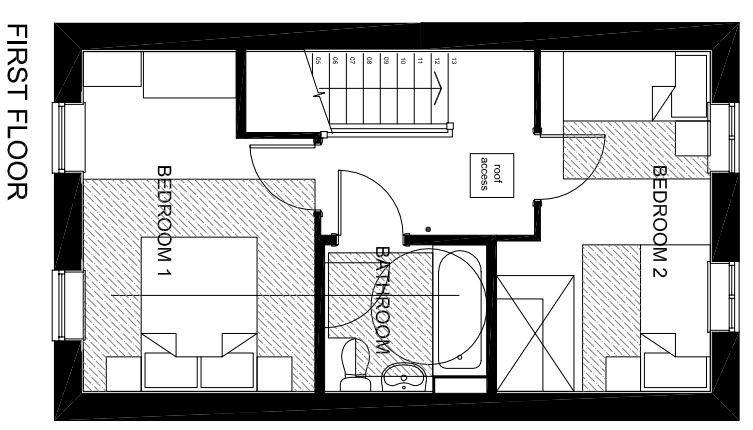


FIRST FLOOR

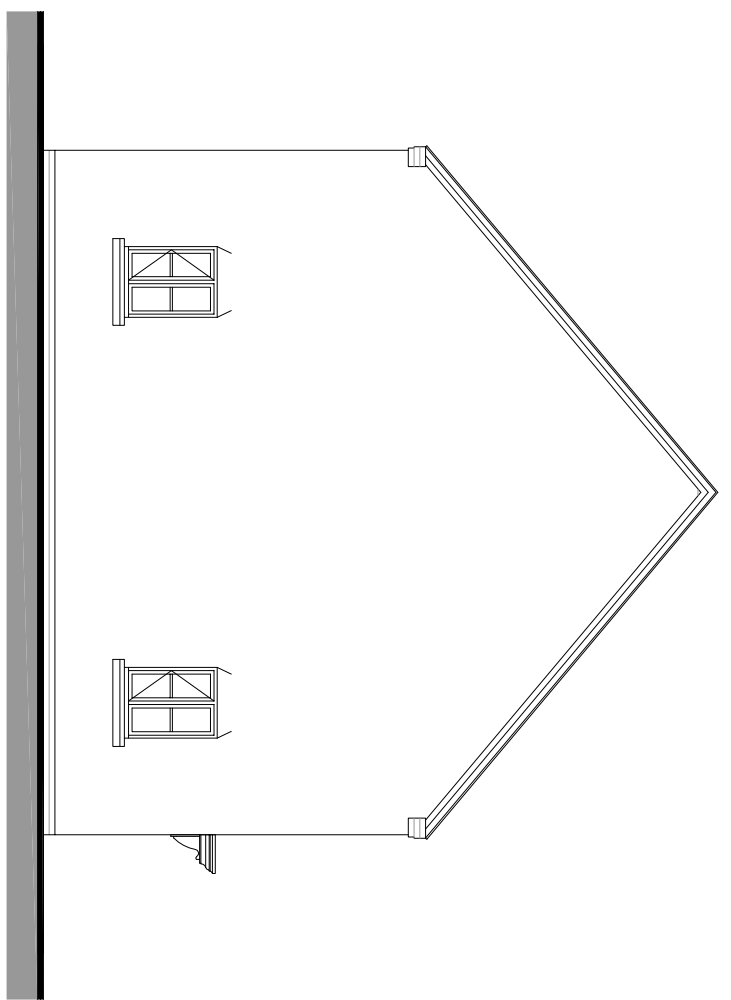

SIDE ELEVATION

REV A - 22.02.17 - WINDOWS ADDED, RESIZED AND HEAD AND CILL ADDED TO REAR ELEVATION

PLOTS

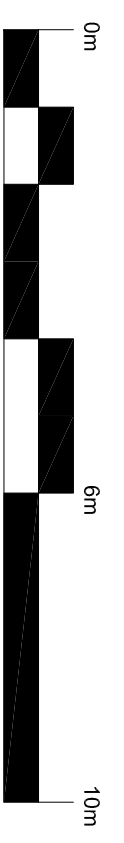

- NOTE:
- Rain water goods to be Black
 - Gas meter boxes to be in ground
 - Electric meter boxes to be finished to match facing material
 - Refer to materials layout for all facing materials
 - Refer to Planning layout for Chimney positions
 - Rear windows and cill detailing not shown as elevations are not visible to the street scene.

HOUSE TYPE S2 PLANNING DRAWING
 2 BED COTTAGE - RENDER
 PROPOSED PLANS & ELEVATIONS
 1:100 @ A3
 HTPD_S241 02 REV A