


REV B - 09.05.17 - WINDOWS RESIZED TO 915MM WIDE ON FRONT, SIDE AND REAR ELEVATIONS
 REV A - 22.02.17 - WINDOWS RESIZED, STYLE UPDATED AND HEAD AND CILL ADDED TO REAR ELEVATION
 CLOAKS MOVED FROM FRONT ELEVATION

PLOTS

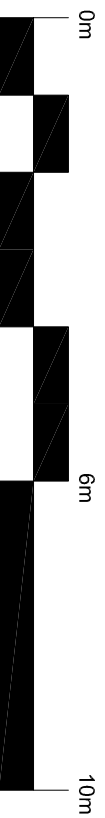

- NOTE:
- Rain water goods to be Black
 - Gas meter boxes to be in ground
 - Electric meter boxes to be finished to match facing material
 - Refer to materials layout for all facing materials
 - Refer to Planning layout for Chimney positions
 - Rear windows and cill detailing not shown as elevations are not visible to the street scene.

HOUSE TYPE S3 PLANNING DRAWING
 3 BED TOWNHOUSE
 PROPOSED PLANS
 1:100 @ A3
 HTPD_S308 03 REV B