

FRONT ELEVATION


EOT ELEVATION (B)

EOT ELEVATION (A)

REAR ELEVATION

REV B - 19.05.17 - WINDOW TO DINING/LIVING ROOM MOVED TO MATCH REVISED FLOORPLAN

PLOTS -

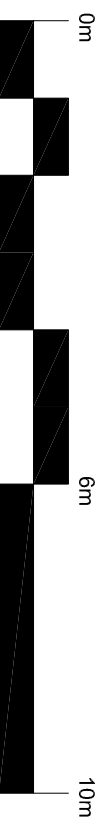

NOTE:

- Rain water goods to be Black
- Gas meter boxes to be in ground
- Electric meter boxes to be finished to match facing material
- Refer to materials layout for all facing materials
- Refer to Planning layout for Chimney positions
- Rear windows and cill detailing not shown as elevations are not visible to the street scene.

HOUSE TYPE S4 PLANNING DRAWING  
 4 BED TOWNHOUSE - BRICK  
 PROPOSED ELEVATIONS  
 1:100 @ A3  
 HTPD\_S408 01 REV B