



GROUND FLOOR

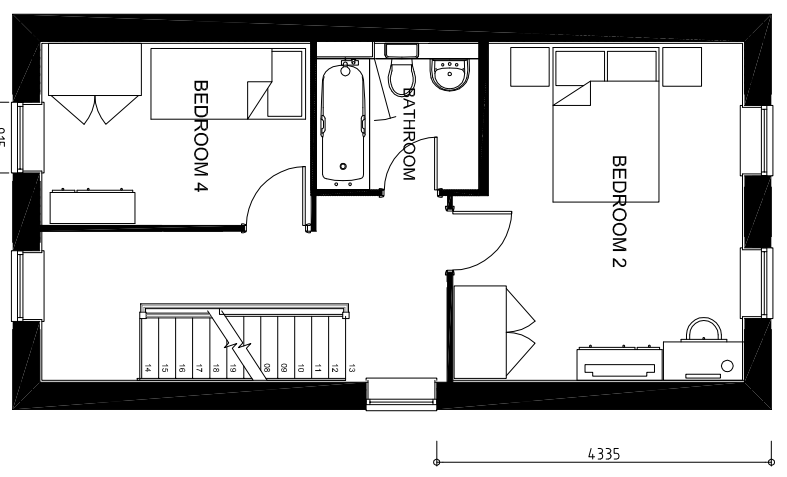


FIRST FLOOR

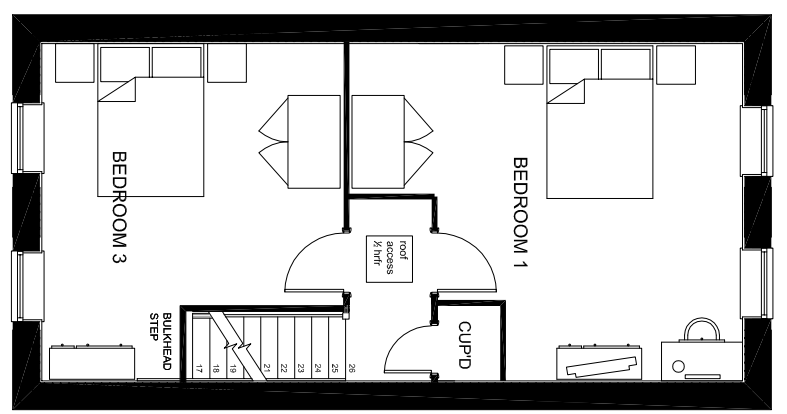

SECOND FLOOR

PLOTS -

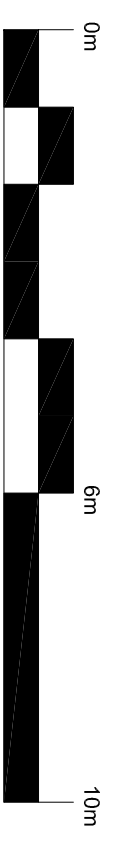

REV B - 19.05.17 - GROUND FLOOR LAYOUT REVISED DUE TO PLANNING COMMENTS  
 REV A - 22.02.17 - ENSUITE OMITTED AND FIRST & SECOND FLOOR PLANS REARRANGED

NOTE:

- Rain water goods to be Black
- Gas meter boxes to be in ground
- Electric meter boxes to be finished to match facing material
- Refer to materials layout for all facing materials
- Refer to Planning layout for Chimney positions
- Rear windows and cill detailing not shown as elevations are not visible to the street scene.

HOUSE TYPE S4 PLANNING DRAWING  
 4 BED TOWNHOUSE  
 PROPOSED PLANS  
 1:100 @ A3  
 HTPD\_S408 02 REV B