


*Kingsmere KME\_Bicester*

**SIDE ELEVATION**

**REAR ELEVATION**

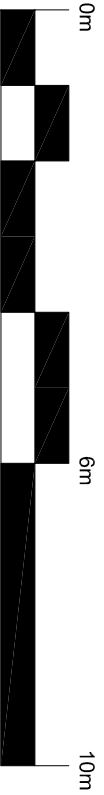

**NOTE:**

- Rain water goods to be Black
- Gas meter boxes to be in ground
- Electric meter boxes to be finished to match facing material
- Refer to materials layout for all facing materials
- Refer to Planning layout for Chimney positions
- Rear windows and cill detailing not shown as elevations are not visible to the street scene.

REV B - 10.05.17 - GF WINDOW ADDED.

**HOUSE TYPE S7 PLANNING DRAWING  
1 and 2 BED APARTMENT  
PROPOSED ELEVATION  
1:100 @ A3  
HTPD\_S7-ELEV-06 REV B**