


Kingsmere KME_Bicester

SIDE ELEVATION

REAR ELEVATION

- NOTE:**
- Rain water goods to be Black
 - Gas meter boxes to be in ground
 - Electric meter boxes to be finished to match facing material
 - Refer to materials layout for all facing materials
 - Refer to Planning layout for Chimney positions
 - Rear windows and cill detailing not shown as elevations are not visible to the street scene.

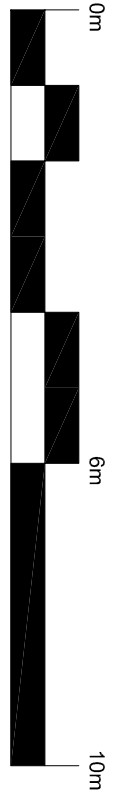

REV B - 10.05.17 - GF WINDOW ADDED.

HOUSE TYPE S7 PLANNING DRAWING
1 and 2 BED APARTMENT
PROPOSED ELEVATION
1:100 @ A3
HTPD_S7-ELEV-07 REV B