


# FIRST FLOOR PLAN

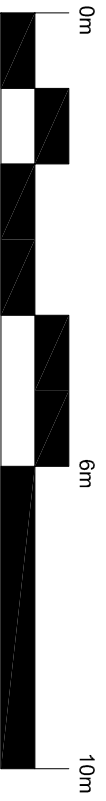

REV B - 30.06.17 - AMENDED TO SUIT  
PLANNING REQUIREMENTS

**NOTE:**

- Rain water goods to be Black
- Gas meter boxes to be in ground
- Electric meter boxes to be finished to match facing material
- Refer to materials layout for all facing materials
- Refer to Planning layout for Chimney positions
- Rear windows and cill detailing not shown as elevations are not visible to the street scene.

HOUSE TYPE S7 PLANNING DRAWING  
1 and 2 BED APARTMENT  
PROPOSED FIRST FLOOR PLAN  
1:100 @ A3  
HTPD\_S7-FF-02 REV B