


SECOND FLOOR PLAN

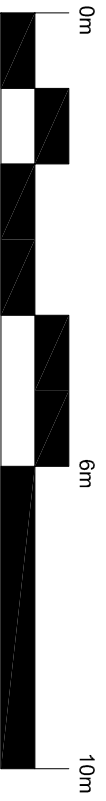

REV B - 30.06.17 - AMENDED TO SUIT
PLANNING REQUIREMENTS

NOTE:

- Rain water goods to be Black
- Gas meter boxes to be in ground
- Electric meter boxes to be finished to match facing material
- Refer to materials layout for all facing materials
- Refer to Planning layout for Chimney positions
- Rear windows and cill detailing not shown as elevations are not visible to the street scene.

HOUSE TYPE S7 PLANNING DRAWING
1 and 2 BED APARTMENT
PROPOSED SECOND FLOOR PLAN
1:100 @ A3
HTPD_S7-SF-03 REV B