




GROUND FLOOR PLAN

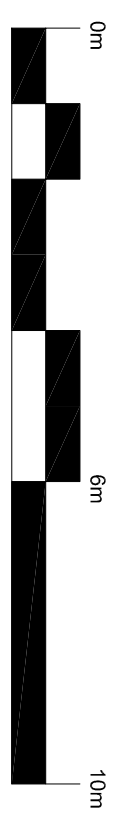

NOTE:

- Rain water goods to be Black
- Gas meter boxes to be in ground
- Electric meter boxes to be finished to match facing material
- Refer to materials layout for all facing materials
- Refer to Planning layout for Chimney positions
- Rear windows and cill detailing not shown as elevations are not visible to the street scene.

REV B - 19.06.17 - WINDOW STYLE REVISED
 SITTING ROOM AND BED 1 WINDOW WIDTH
 DECREASED
 REV A - 06.06.17 - REDESIGN TO ACCORD
 WITH PLANNERS COMMENTS

HOUSE TYPE S8 PLANNING DRAWING
 2 BED APARTMENT
 PROPOSED GROUND FLOOR PLAN
 1:100 @ A3
 HTPD_S8-GF-01 REV B