




COURT ELEVATION

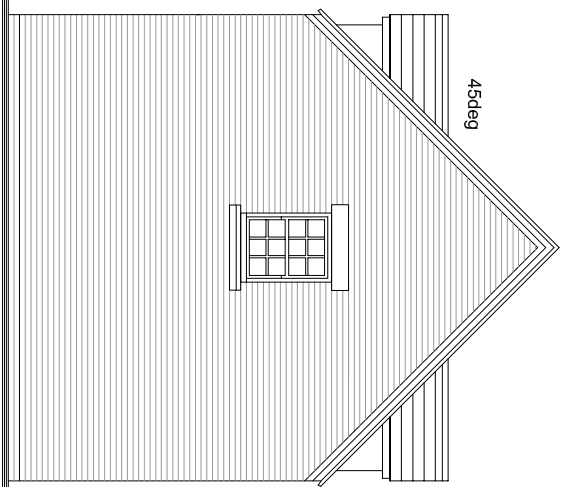


SIDE ELEVATION

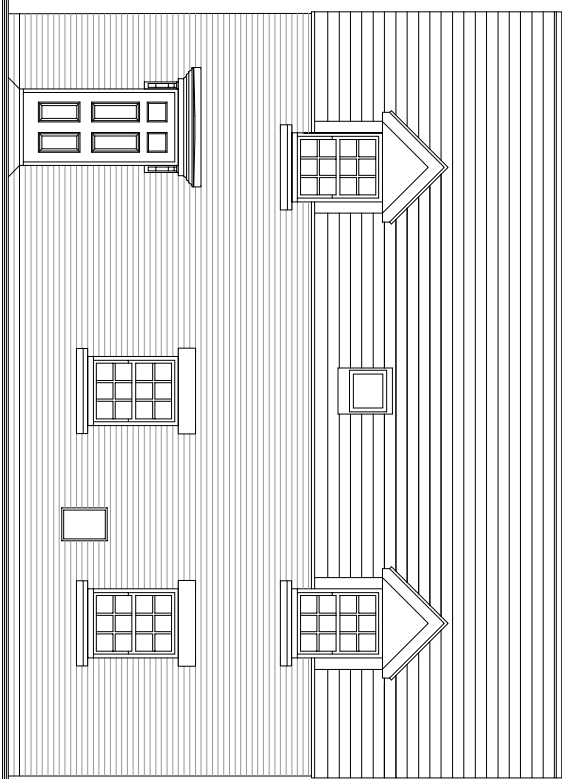


FRONT ELEVATION

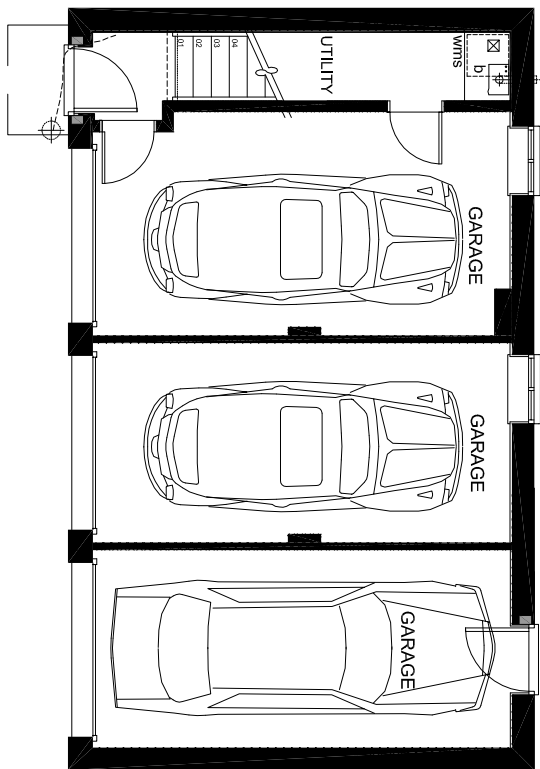

GROUND FLOOR

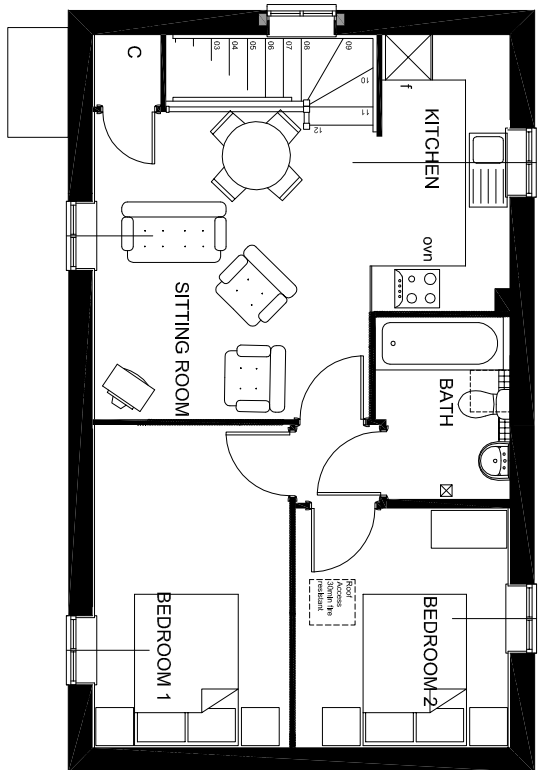


FIRST FLOOR

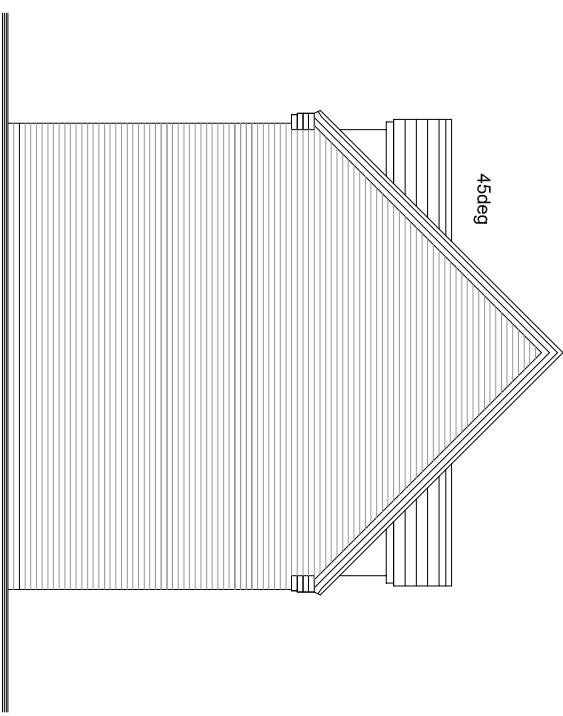

SIDE ELEVATION


PLOT -

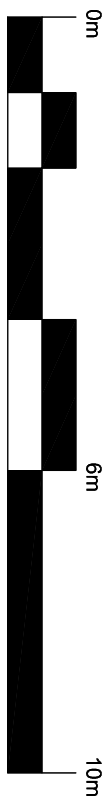

NOTE:

- Rain water goods to be Black
- Gas meter boxes to be in ground
- Electric meter boxes to be finished to match facing material
- Refer to materials layout for all facing materials
- Refer to Planning layout for Chimney positions
- Rear windows and cill detailing not shown as elevations are not visible to the street scene.

HOUSE TYPE S9A PLANNING DRAWING
 2 BED APARTMENT
 PROPOSED PLANS & ELEVATIONS
 1:100 @ A3
 HTPD_S9A_AF05 01

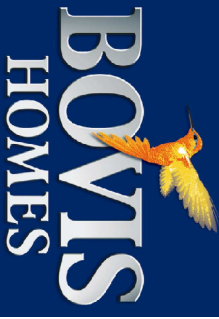

Kingsmere KME_Bicester