




FRONT ELEVATION

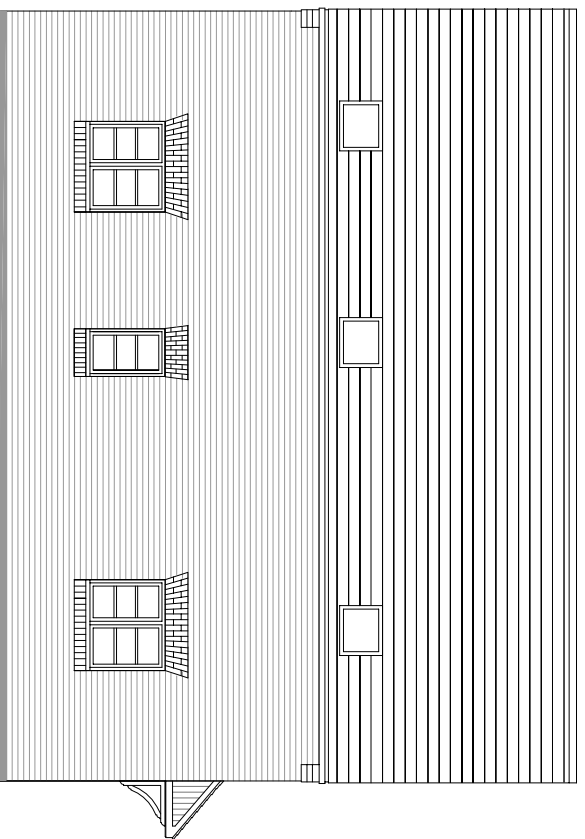


REAR ELEVATION

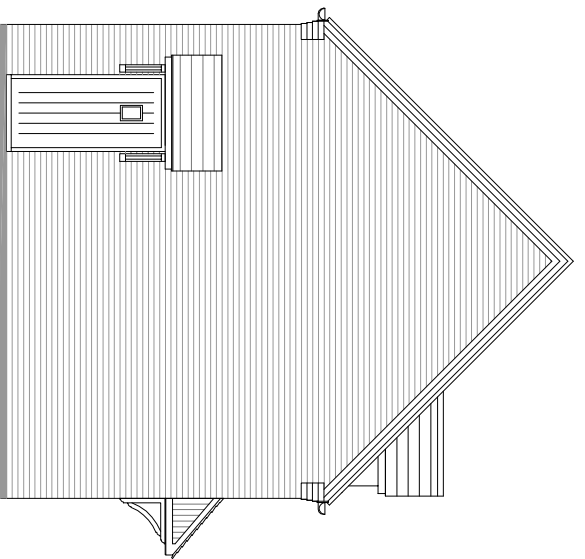


SIDE ELEVATION

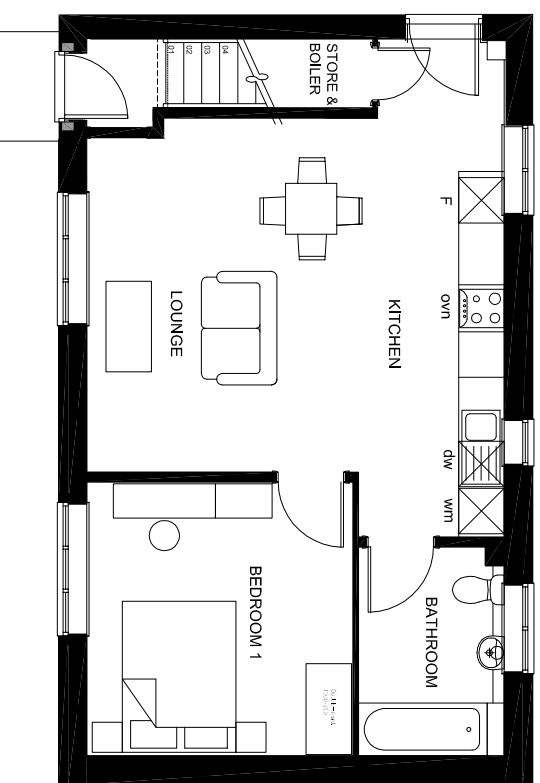


GROUND FLOOR PLAN

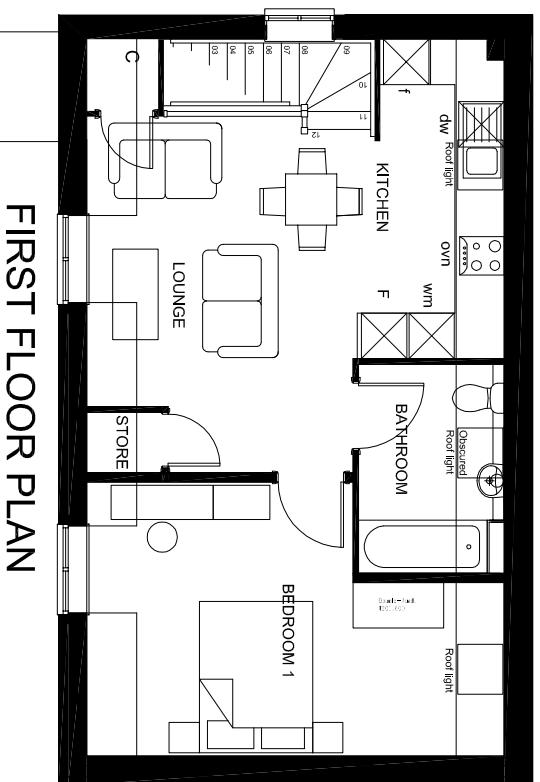

FIRST FLOOR PLAN


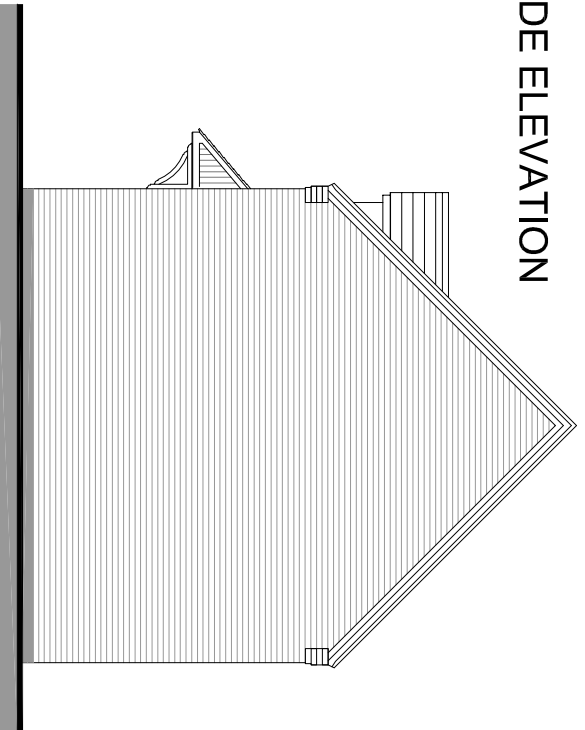


SIDE ELEVATION

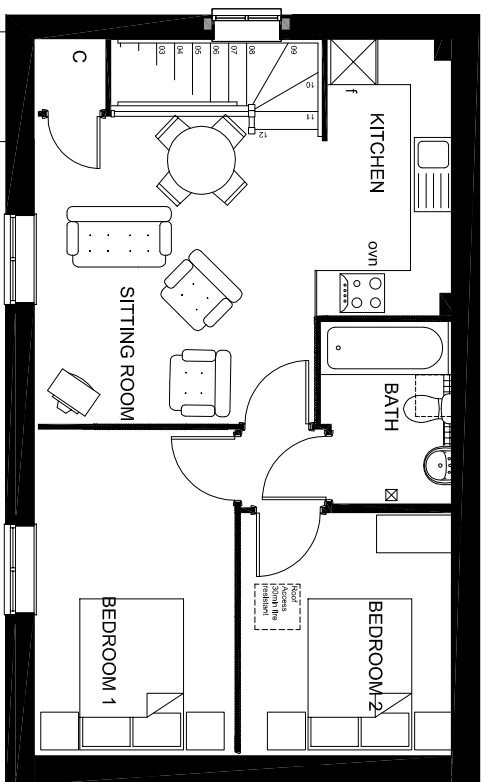

FIRST FLOOR PLAN PLOT 134 ONLY

PLOT -

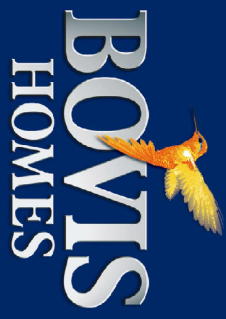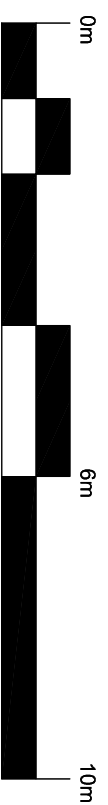

NOTE:

- Rain water goods to be Black
- Gas meter boxes to be in ground
- Electric meter boxes to be finished to match facing material
- Refer to materials layout for all facing materials
- Refer to Planning layout for Chimney positions
- Rear windows and cill detailing not shown as elevations are not visible to the street scene.

HOUSE TYPE S10 PLANNING DRAWING  
 1 BED MAISONETTE -  
 PROPOSED PLANS & ELEVATIONS  
 1:100 @ A3  
 HTPD\_S10\_MAIS REV B

Rev B \_ 2 Bed version added 03.07.17  
 Rev A \_ Front door canopy updated, gabled dormers and  
 triple bar windows added 22.05.17

*Kingsmere KME\_Bicester*