





ENTRANCE ELEVATION

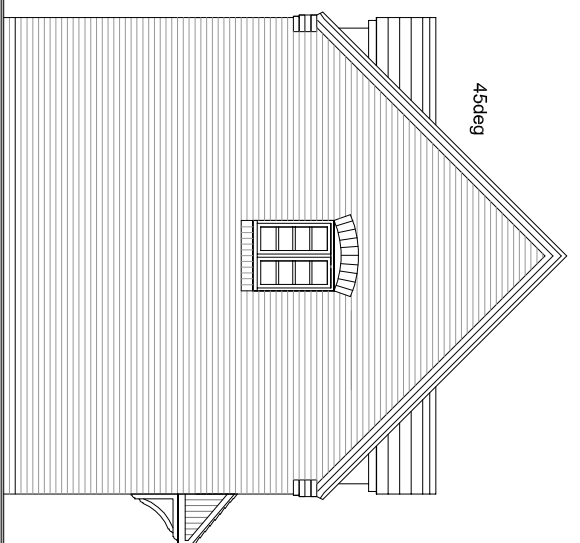


SIDE ELEVATION

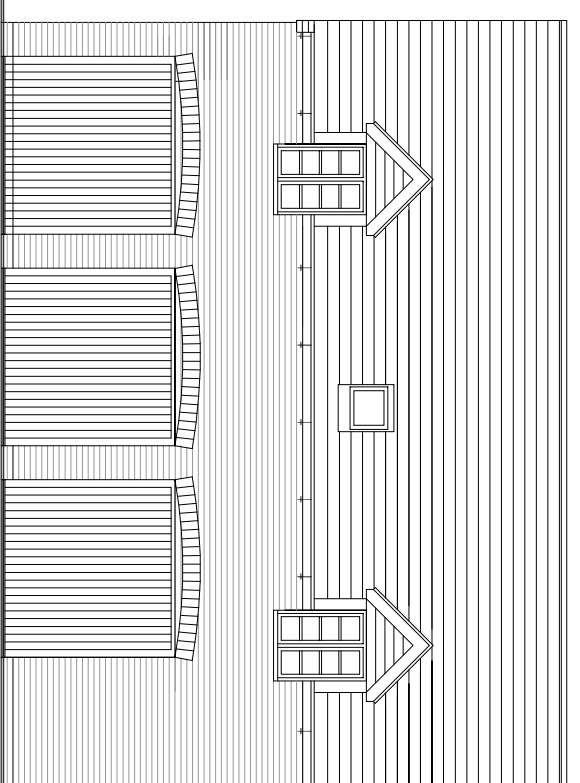


COURT ELEVATION

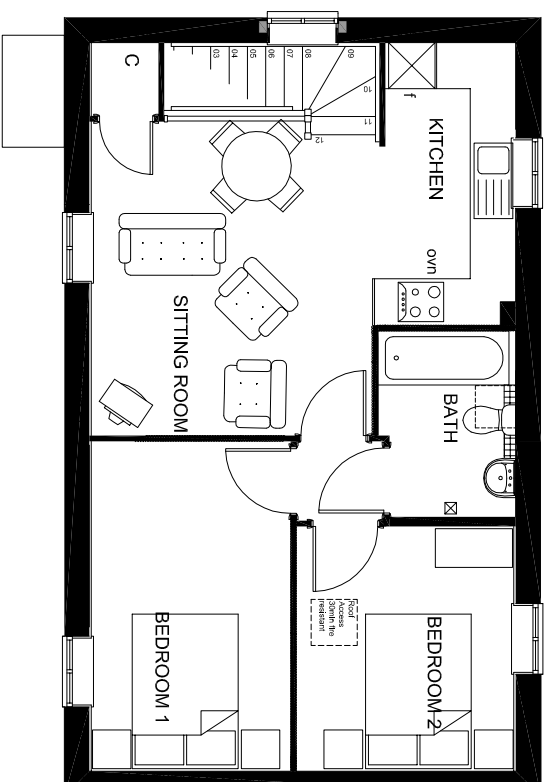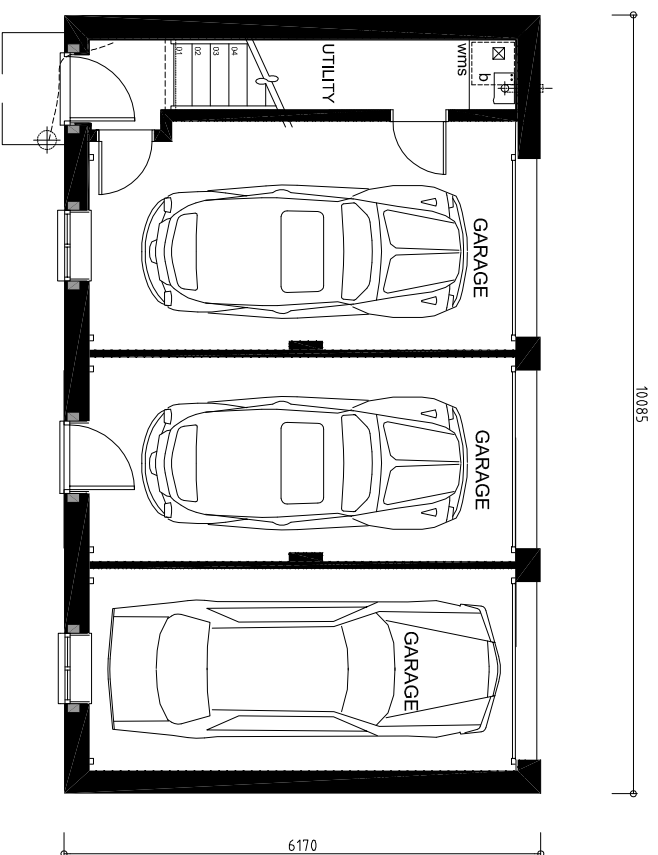

FIRST FLOOR

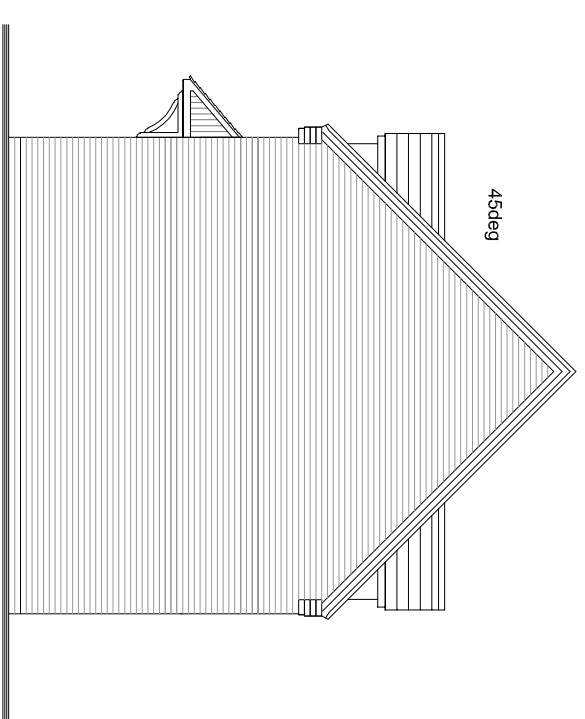

SIDE ELEVATION

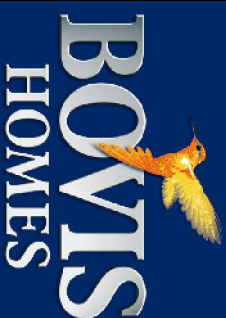

NOTE:

- Rain water goods to be Black
- Gas meter boxes to be in ground
- Electric meter boxes to be finished to match facing material
- Refer to materials layout for all facing materials
- Refer to Planning layout for Chimney positions
- Rear windows and cill detailing not shown as elevations are not visible to the street scene.

HOUSE TYPE S11 PLANNING DRAWING
 2 BED APARTMENT
 PROPOSED PLANS & ELEVATIONS
 1:100 @ A3
 HTPD_S11_AF05 01

Kingsmere KME_Bicester