



FRONT ELEVATION

EOT ELEVATION


REAR ELEVATION

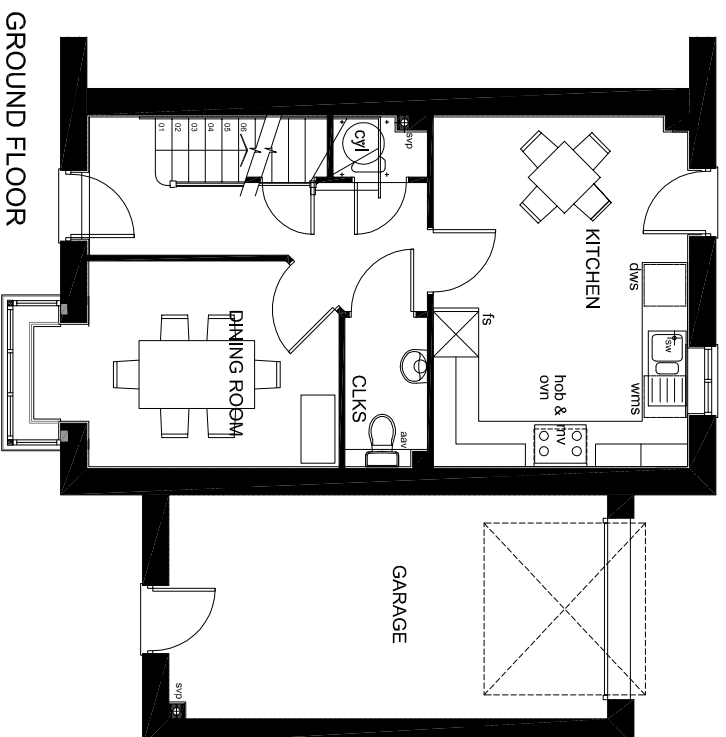

GROUND FLOOR

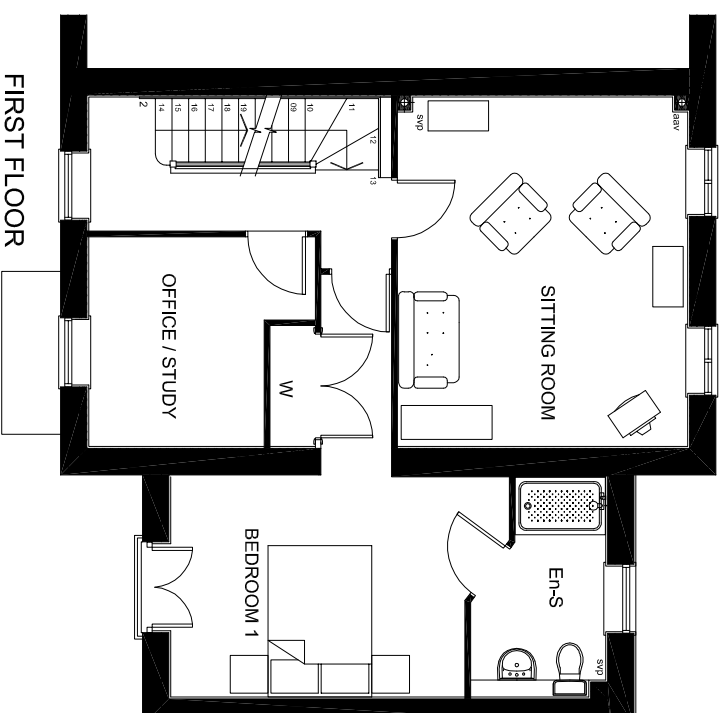


FIRST FLOOR

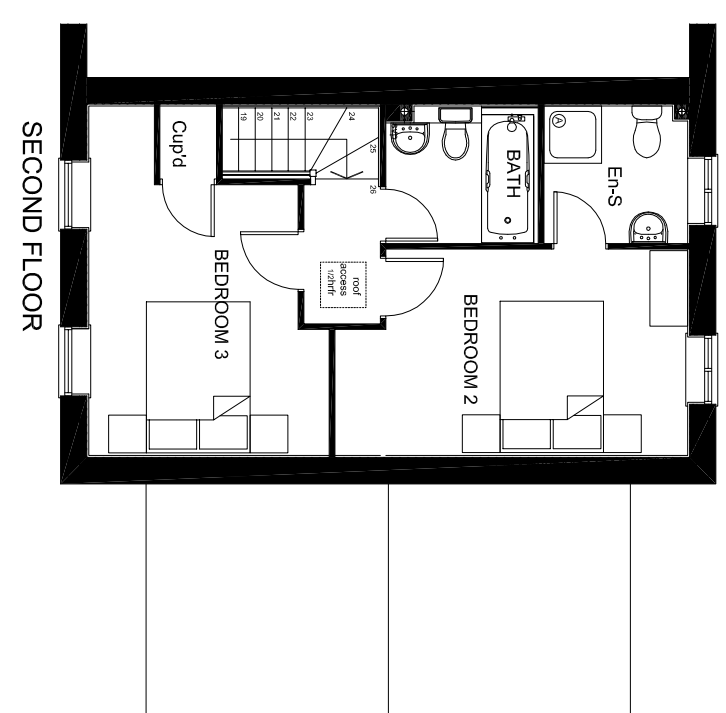

SECOND FLOOR

REV A - EN-SUITE MOVED FROM FRONT TO REAR. DETAILING UPDATED.


PLOTS

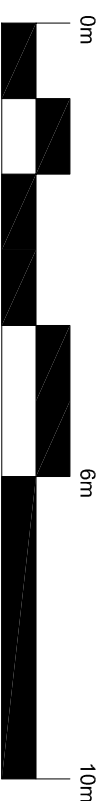

NOTE:

- Rain water goods to be Black
- Gas meter boxes to be in ground
- Electric meter boxes to be finished to match facing material
- Refer to materials layout for all facing materials
- Refer to Planning layout for Chimney positions
- Rear windows and cill detailing not shown as elevations are not visible to the street scene.

Kingsmere KME_Bicester

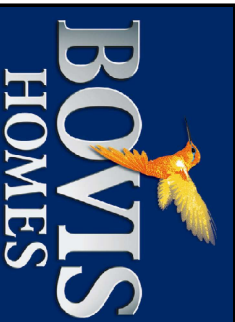

HOUSE TYPE B PLANNING DRAWING
3 BED TOWN HOUSE - BRICK/RENDER
PROPOSED PLANS & ELEVATIONS
1:100 @ A3
HTPD_C3003 01 REV A