
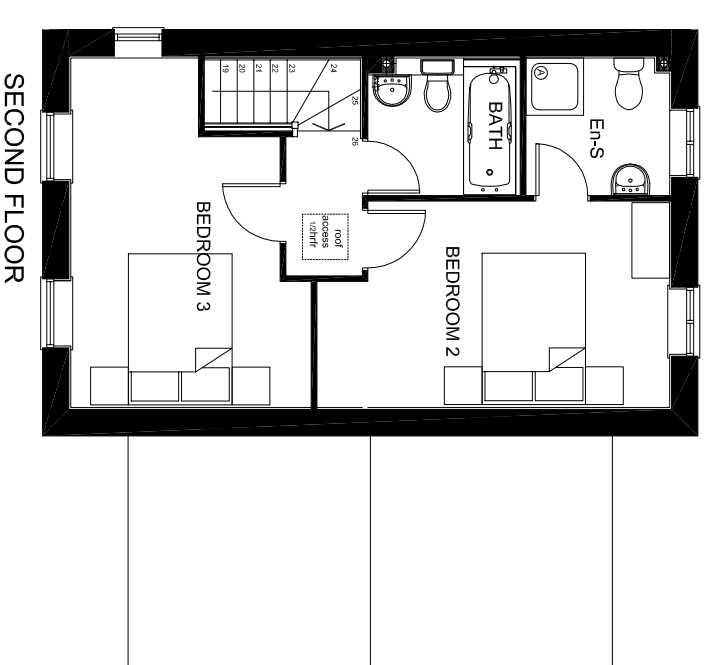
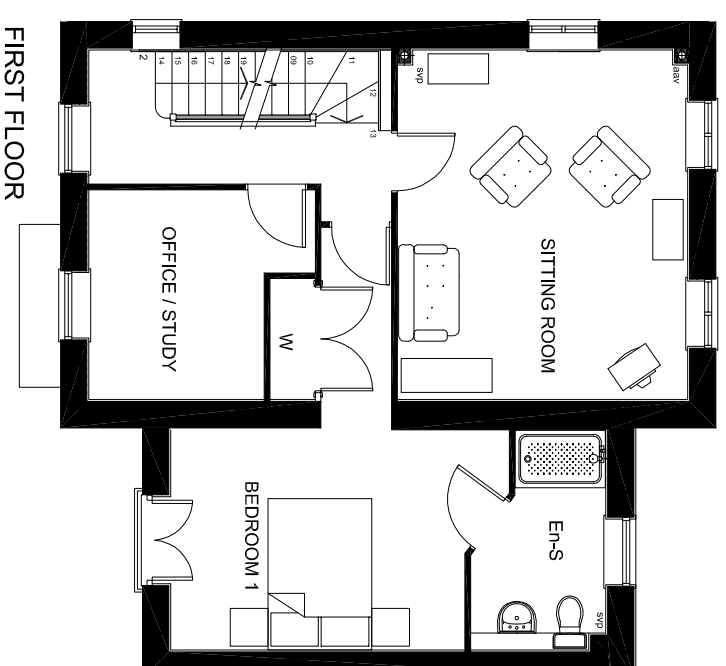


FRONT ELEVATION


EOT ELEVATION

REAR ELEVATION

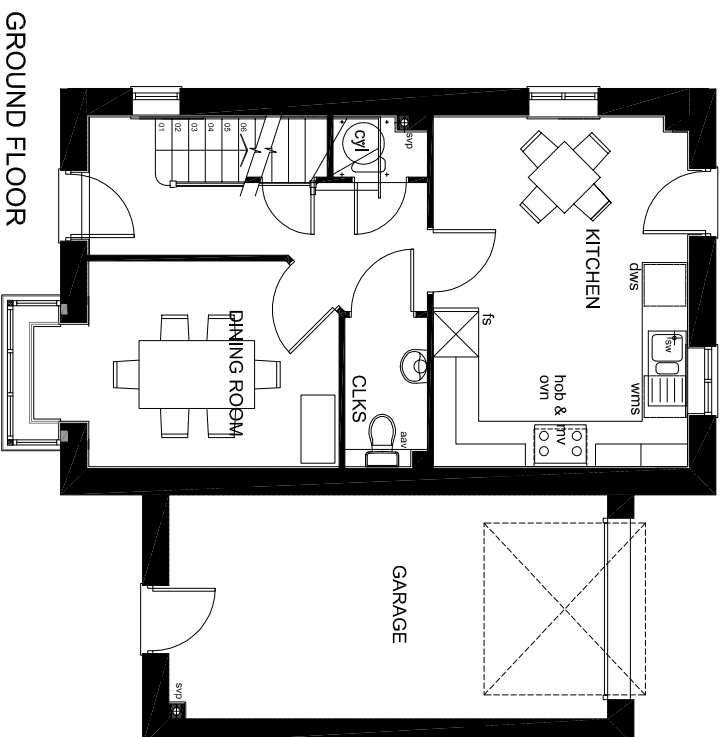


REV A - 09.05.17 - WINDOW OMITTED FROM SIDE ELEVATION ON SECOND FLOOR

*Kingsmere KME\_Bicester*

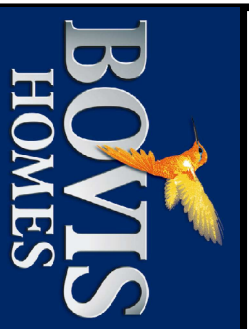

PLOTS

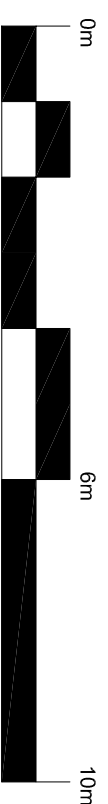

- NOTE:
- Rain water goods to be Black
  - Gas meter boxes to be in ground
  - Electric meter boxes to be finished to match facing material
  - Refer to materials layout for all facing materials
  - Refer to Planning layout for Chimney positions
  - Rear windows and cill detailing not shown as elevations are not visible to the street scene.

HOUSE TYPE B PLANNING DRAWING  
3 BED TOWN HOUSE - RENDER/BRICK  
PROPOSED PLANS & ELEVATIONS  
1:100 @ A3  
HTPD\_C3003 03 REV A