




FRONT ELEVATION

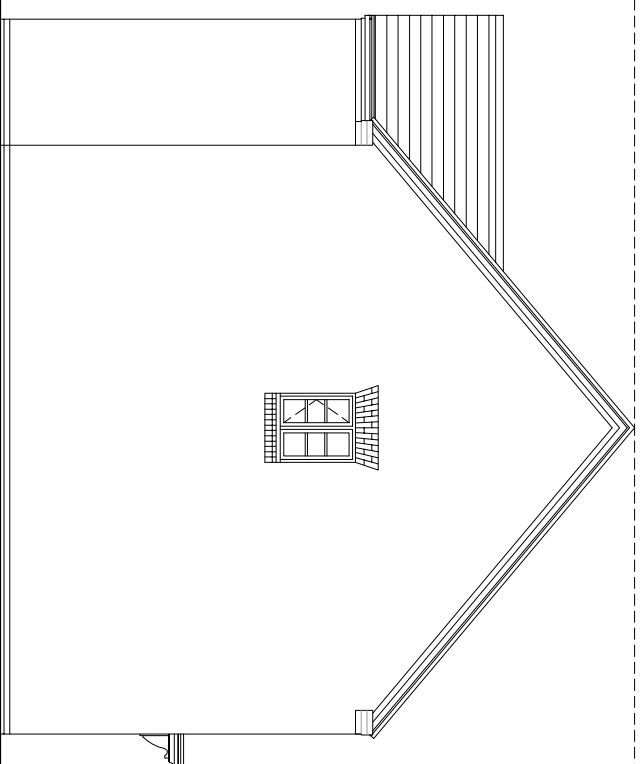


SIDE ELEVATION

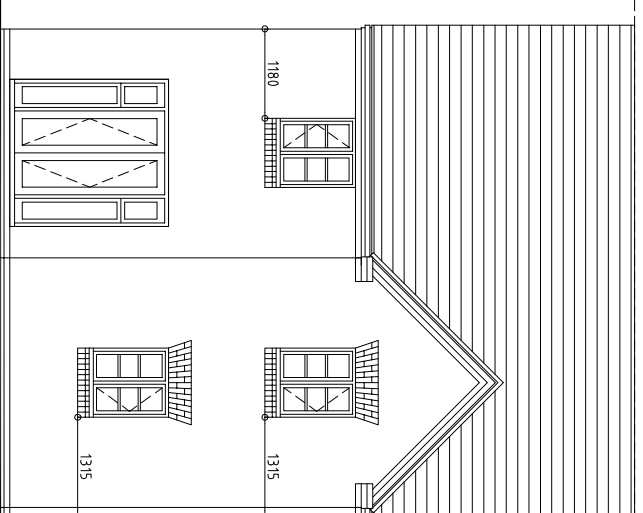


REAR ELEVATION

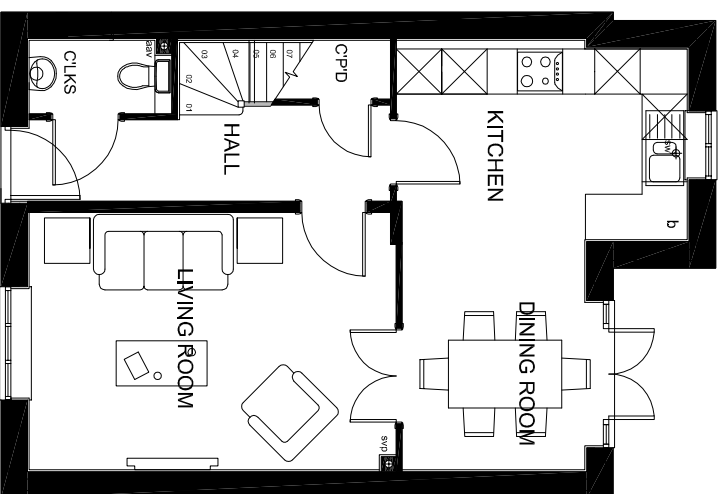

GROUND FLOOR

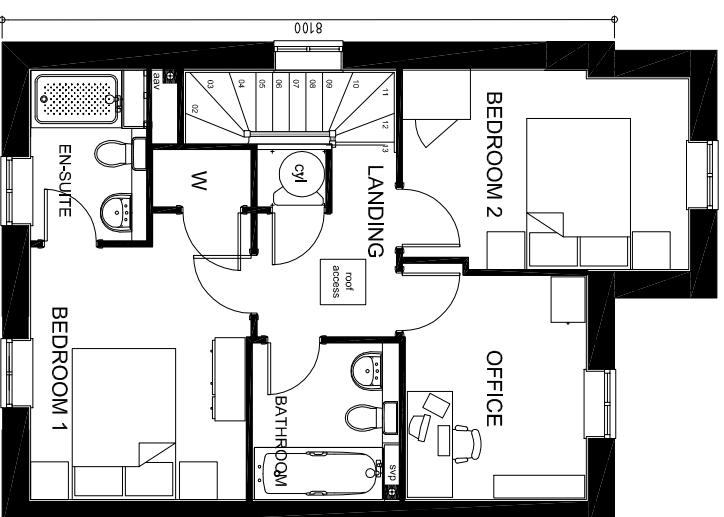


FIRST FLOOR

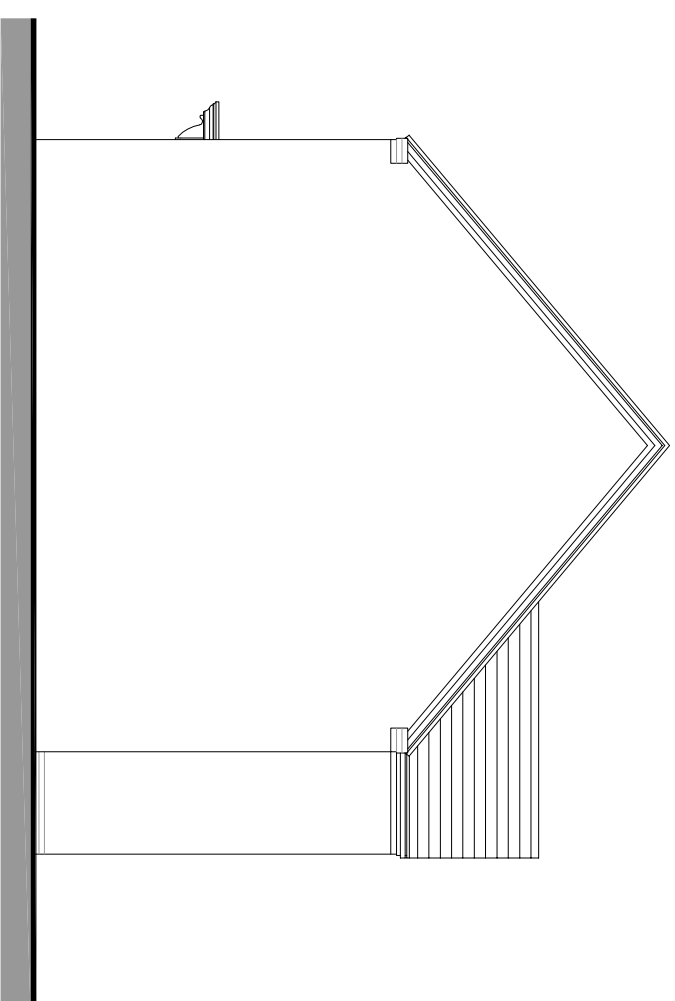

SIDE ELEVATION

PLOTS

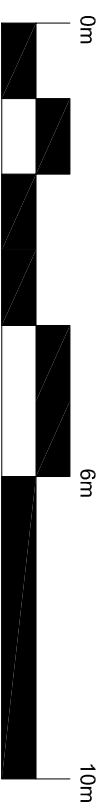


NOTE:

- Rain water goods to be Black
- Gas meter boxes to be in ground
- Electric meter boxes to be finished to match facing material
- Refer to materials layout for all facing materials
- Refer to Planning layout for Chimney positions
- Rear windows and cill detailing not shown as elevations are not visible to the street scene.

REV B - BEDROOM 3 CHANGED TO OFFICE AND TITLE BLOCK UPDATED  
 REV A - STEP ADDED TO SIDE ELEVATION, LANDING WINDOW ADDED, WINDOW SIZES REV

HOUSE TYPE C PLANNING DRAWING  
 2 BED COTTAGE - RENDER  
 PROPOSED PLANS & ELEVATIONS  
 1:100 @ A3  
 HTPD\_P306VT 01 REV B

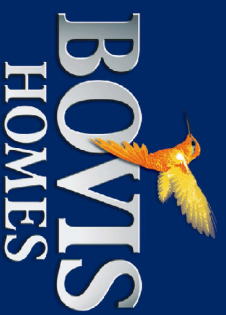

*Kingsmere KME\_Bicester*