

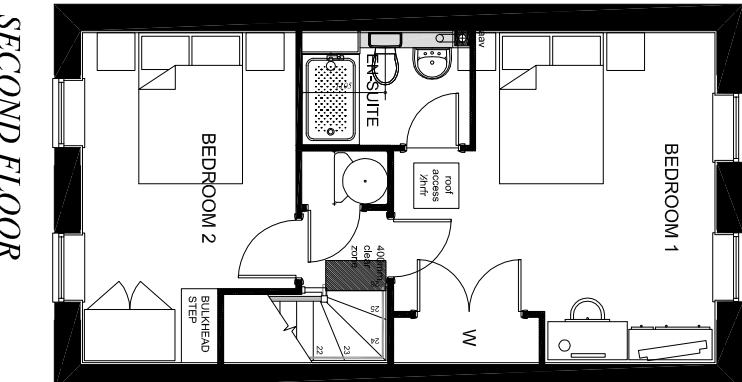
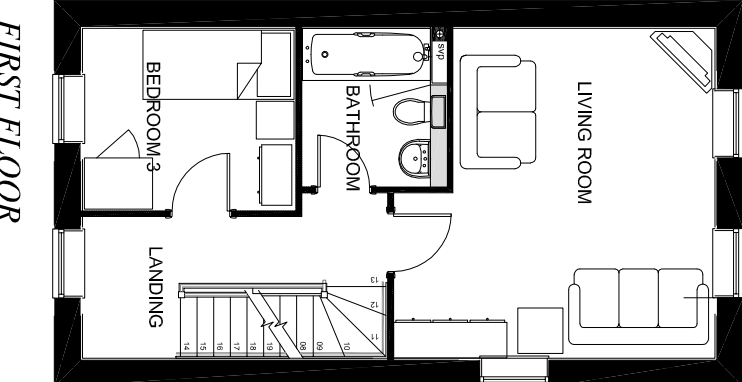


# Kingsmere KME\_Bicester

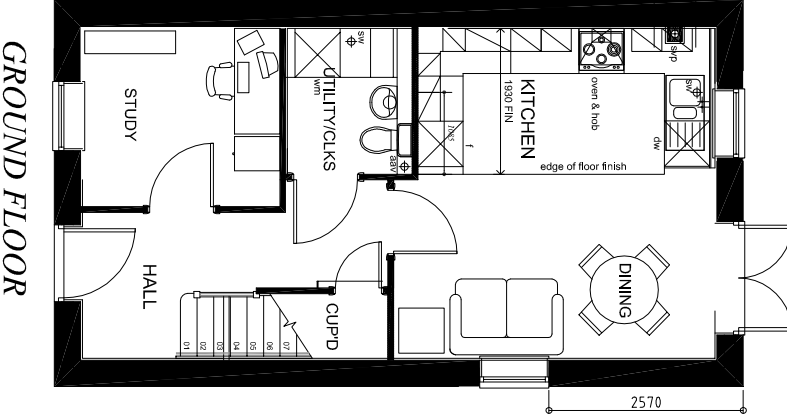

## PLOTS

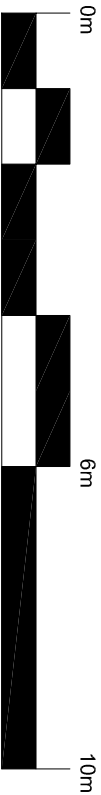

### NOTE:

- Rain water goods to be Black
- Gas meter boxes to be in ground
- Electric meter boxes to be finished to match facing material
- Refer to materials layout for all facing materials
- Refer to Planning layout for Chimney positions
- Rear windows and cill detailing not shown as elevations are not visible to the street scene.

REV A - FEB 17 - WINDOWS TO REAR REDUCED IN WIDTH. WINDOWS ADDED TO SIDE WINDOW AND DOOR STYLE REV.

HOUSE TYPE D PLANNING DRAWING  
3 BED TOWN HOUSE  
PROPOSED PLANS  
1:100 @ A3  
HTPD\_P308 02 REV A

