




Kingsmere KME_Bicester

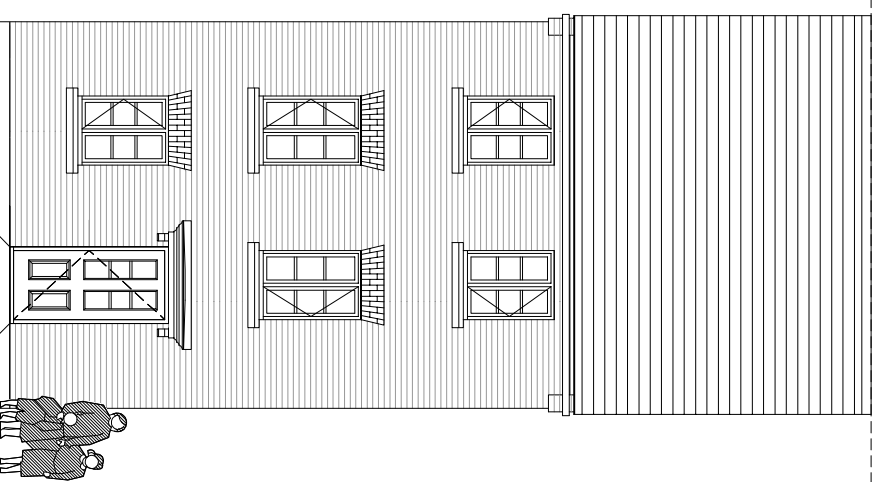


FRONT ELEVATION

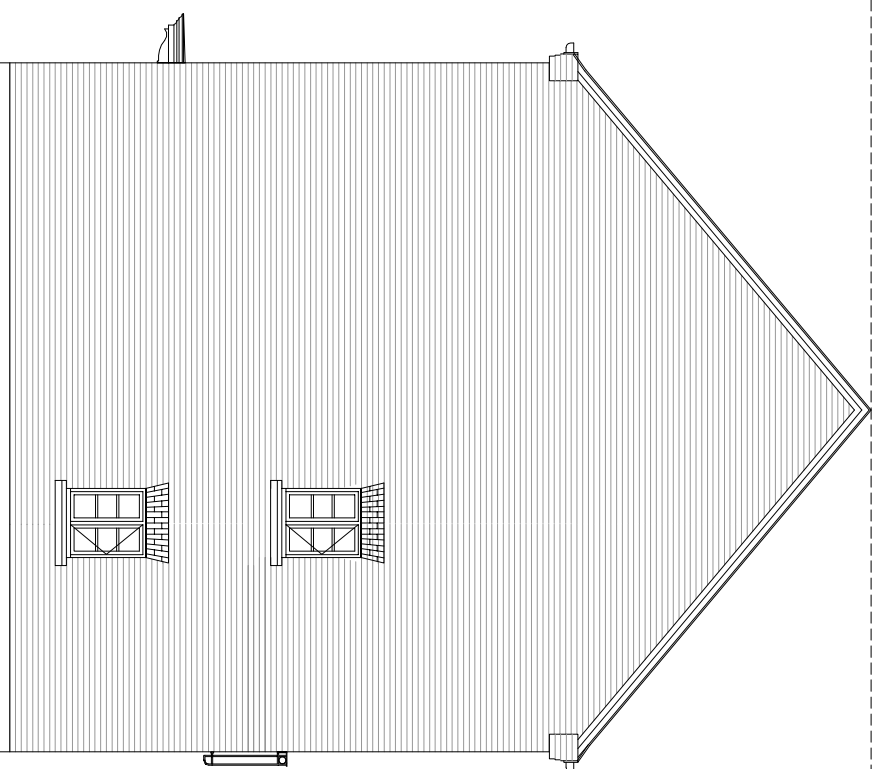

EOT ELEVATION (B)

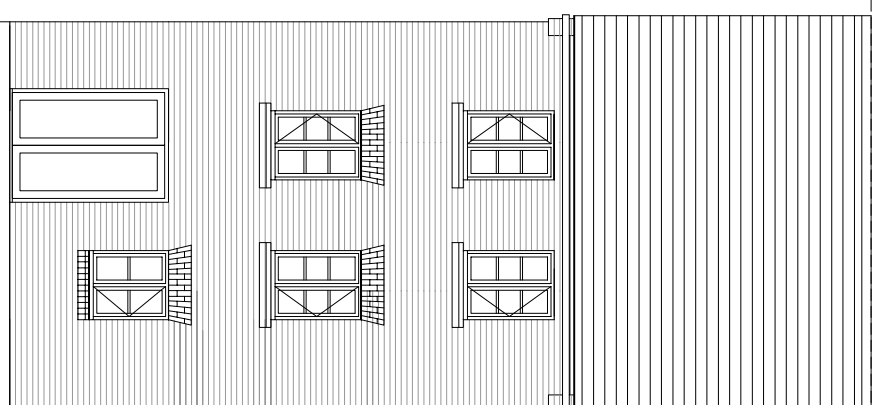


REAR ELEVATION

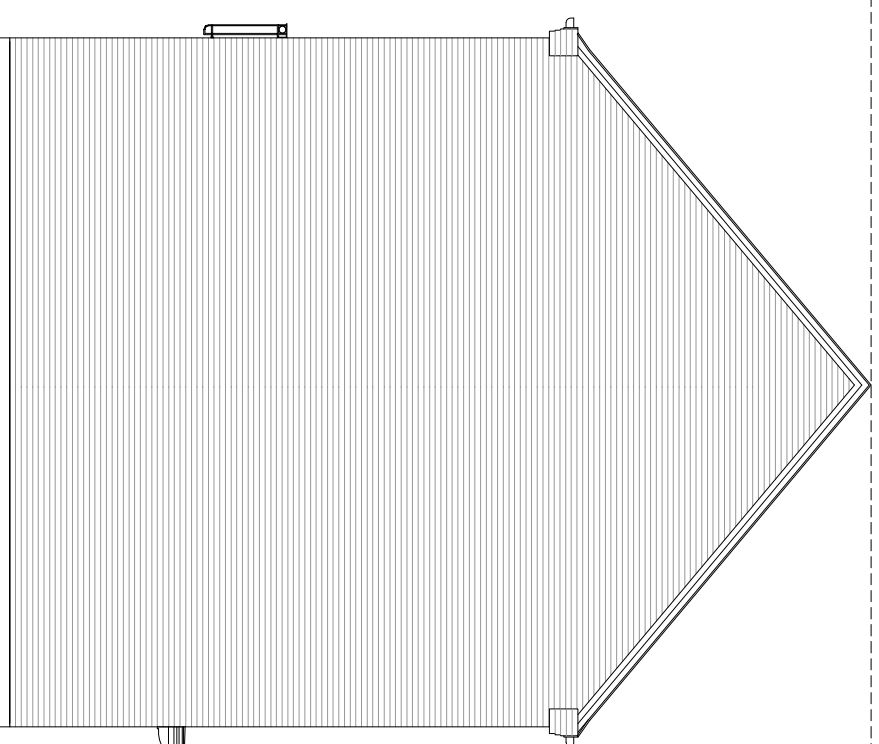

EOT ELEVATION (A)

PLOTS

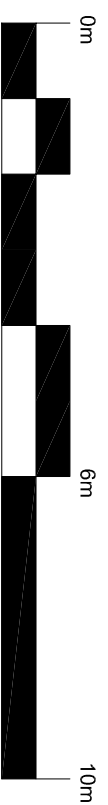

NOTE:

- Rain water goods to be Black
- Gas meter boxes to be in ground
- Electric meter boxes to be finished to match facing material
- Refer to materials layout for all facing materials
- Refer to Planning layout for Chimney positions
- Rear windows and cill detailing not shown as elevations are not visible to the street scene.

HOUSE TYPE D PLANNING DRAWING
3 BED TOWN HOUSE - BRICK

PROPOSED ELEVATIONS

1:100 @ A3

HTPD_P308 03