
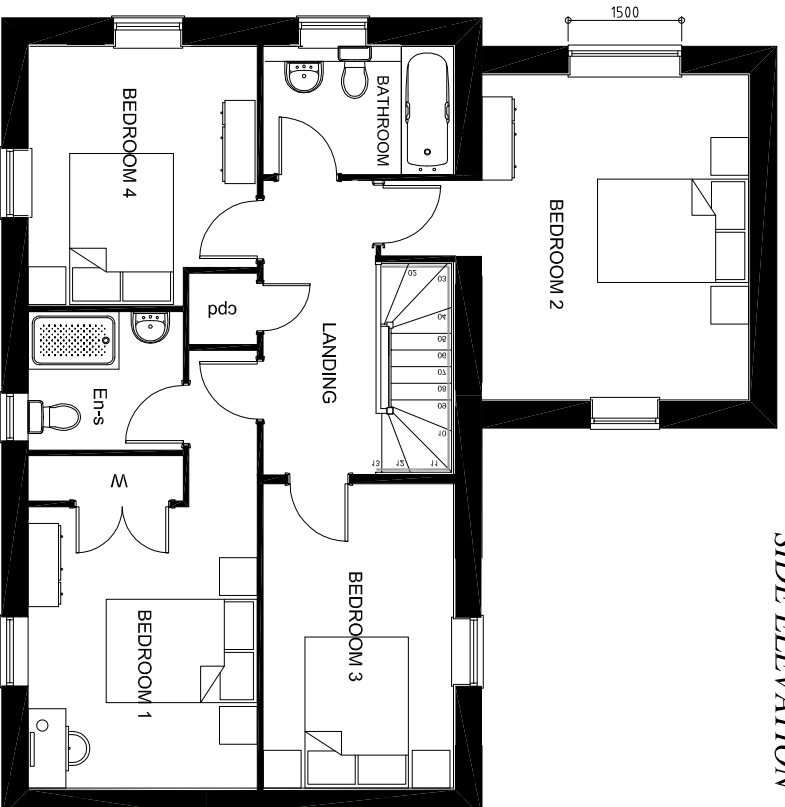



FRONT ELEVATION

SIDE ELEVATION


SIDE ELEVATION

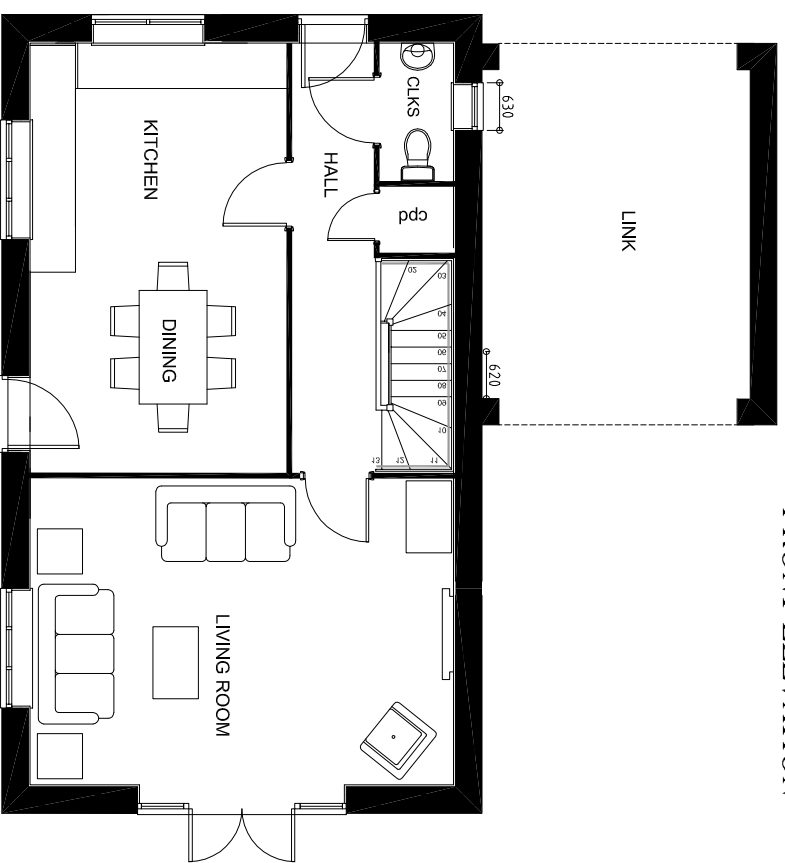

REAR ELEVATION

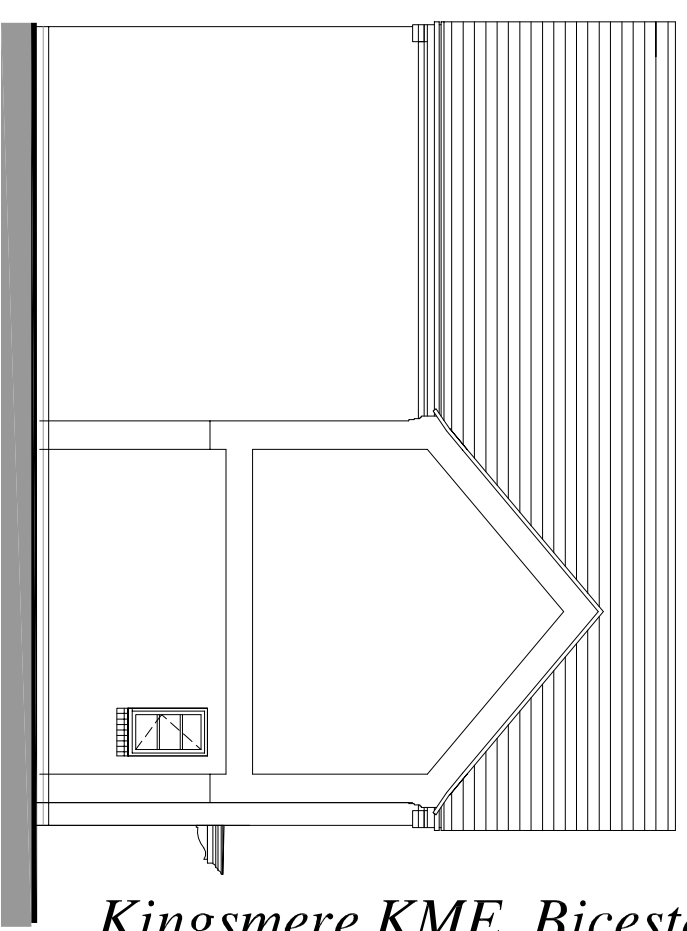

PLOTS

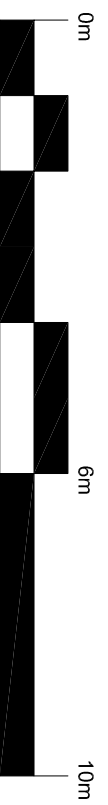

NOTE:

- Rain water goods to be Black
- Gas meter boxes to be in ground
- Electric meter boxes to be finished to match facing material
- Refer to materials layout for all facing materials
- Refer to Planning layout for Chimney positions
- Rear windows and cill detailing not shown as elevations are not visible to the street scene.

REV A - INTERNAL REDESIGN. SIDE ELEVATION WINDOWS REVISED. DOOR ADDED.

HOUSE TYPE E PLANNING DRAWING
 4 BED LINK DETACHED - RENDER
 PROPOSED PLANS & ELEVATIONS
 1:100 @ A3
 HTPD_P403V1 01 REV A

Kingsmere KME Bicester