



FRONT ELEVATION

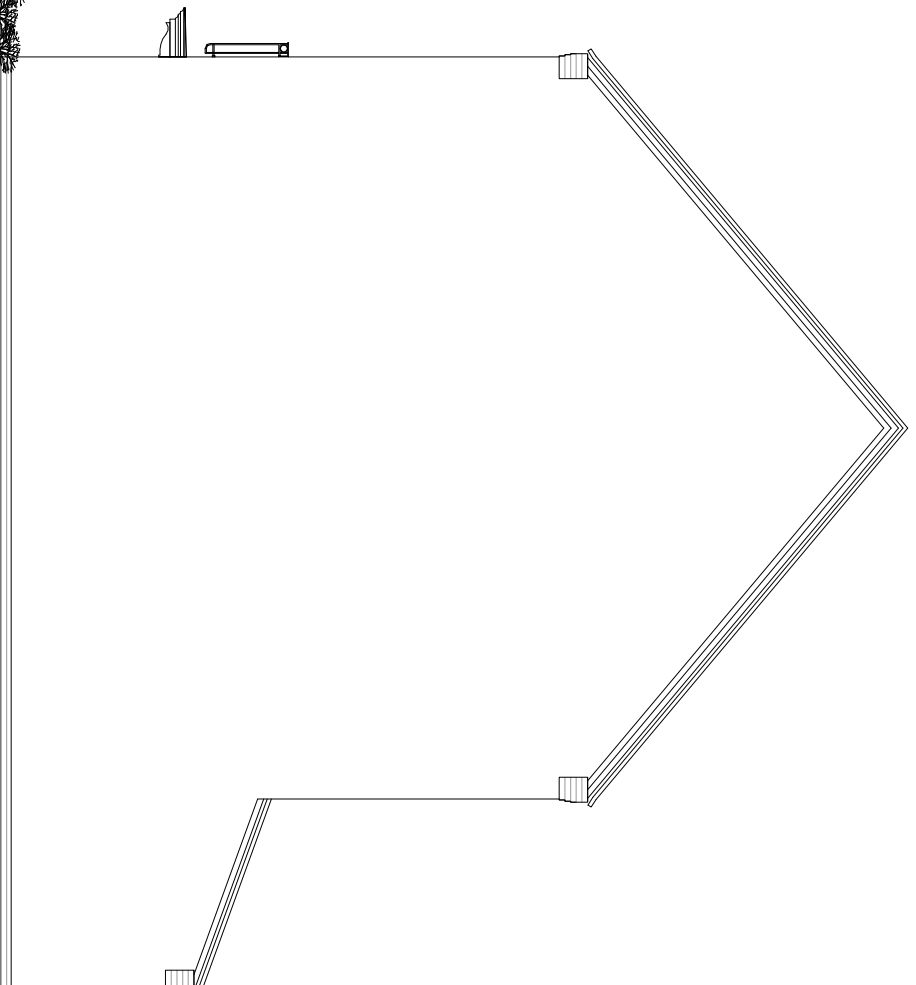

EOT ELEVATION (B)

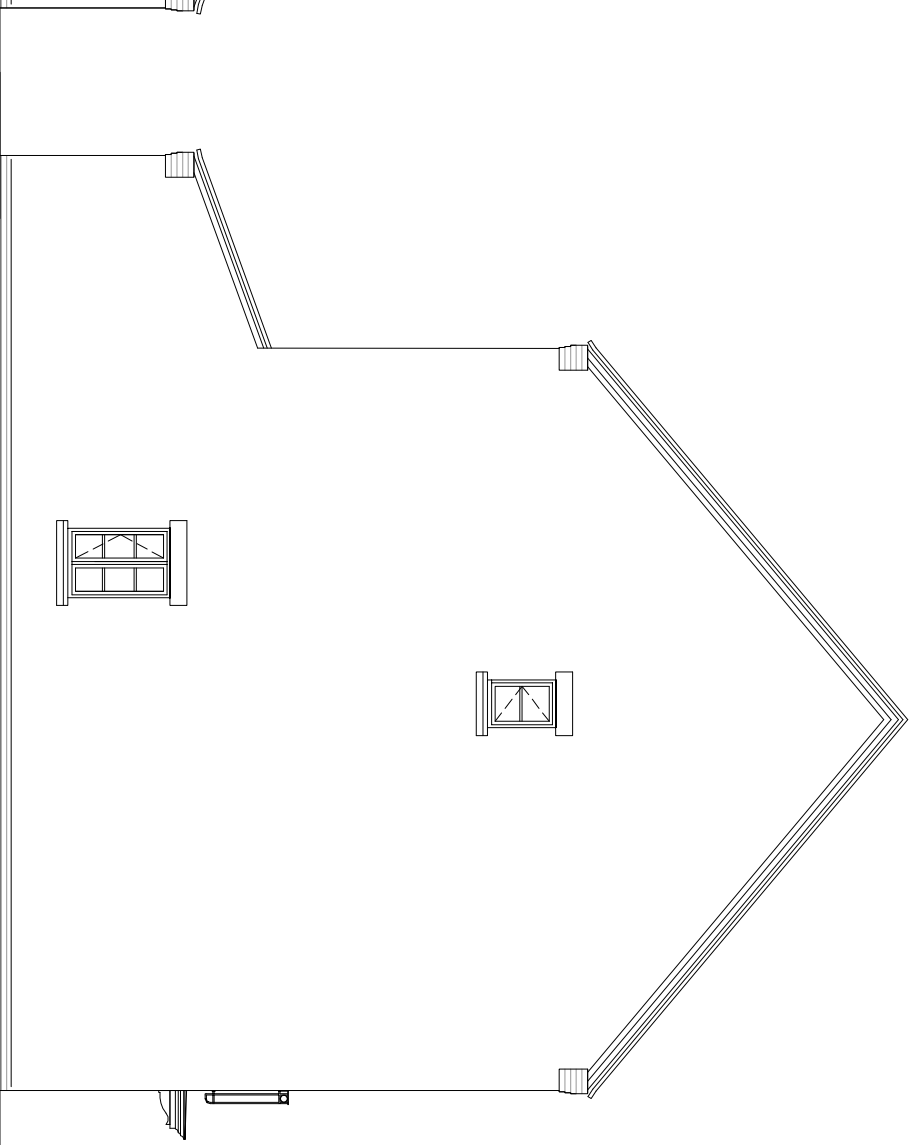


EOT ELEVATION (A)

REV A - MAR 17 - WINDOWS AMENDED - FINISHED IN RENDER



PLOTS

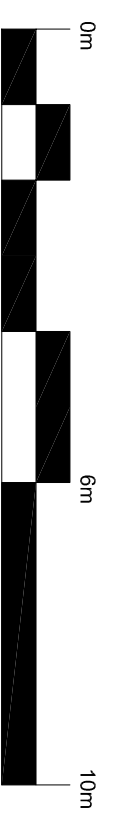

- NOTE:
- Rain water goods to be Black
 - Gas meter boxes to be in ground
 - Electric meter boxes to be finished to match facing material
 - Refer to materials layout for all facing materials
 - Refer to Planning layout for Chimney positions
 - Rear windows and cill detailing not shown as elevations

HOUSE TYPE F PLANNING DRAWING
 4 BED DETACHED - RENDER
 PROPOSED ELEVATIONS
 1:100 @ A3
 HTPD_P408 01 REV A