




GROUND FLOOR

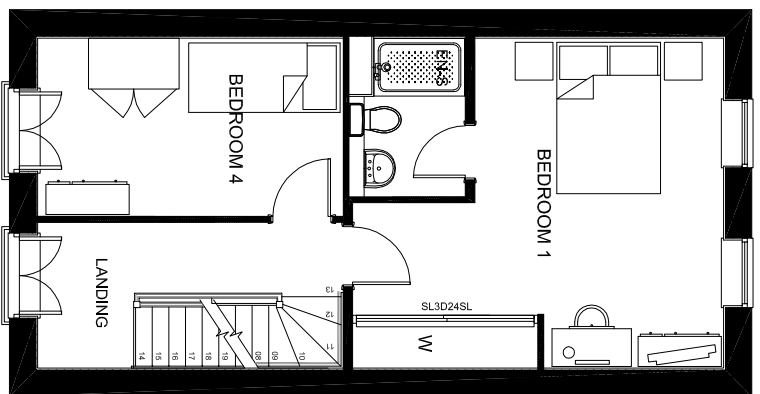

FIRST FLOOR

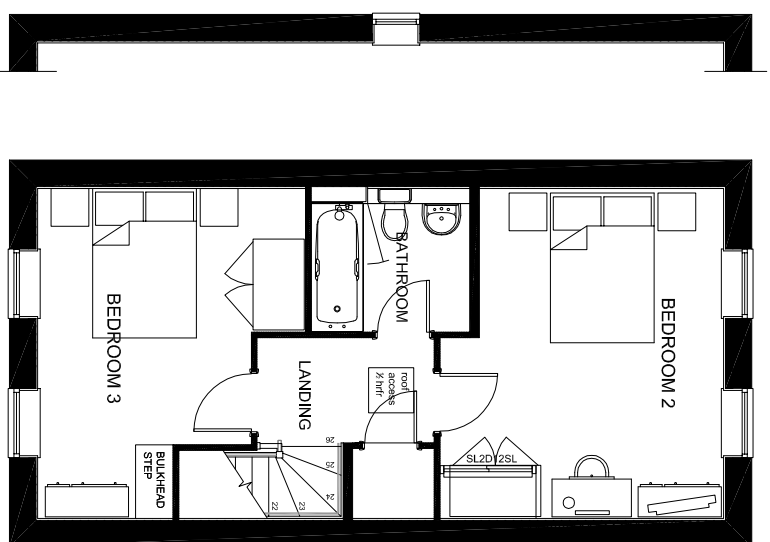


SECOND FLOOR

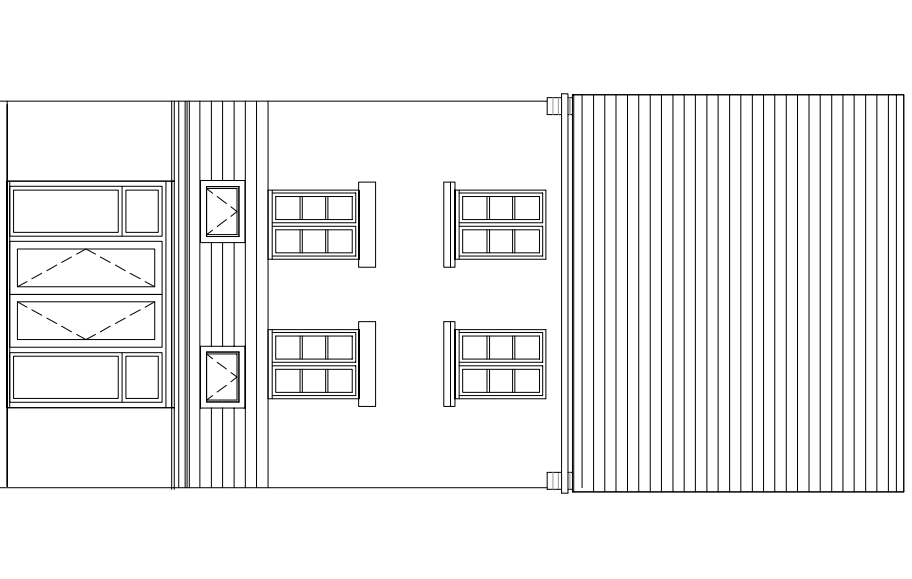


REAR ELEVATION

REV A - MAR 17 - WINDOWS AMENDED. FINISHED IN RENDER

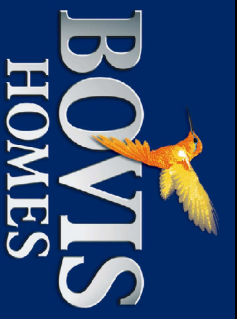

PLOTS

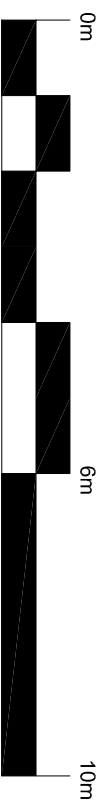

NOTE:

- Rain water goods to be Black
- Gas meter boxes to be in ground
- Electric meter boxes to be finished to match facing material
- Refer to materials layout for all facing materials
- Refer to Planning layout for Chimney positions
- Rear windows and cill detailing not shown as elevations are not visible to the street scene.

HOUSE TYPE F PLANNING DRAWING
 4 BED DETACHED
 PROPOSED PLANS & ELEVATIONS
 1:100 @ A3
 HTPD_P408 02 REV A