


FRONT ELEVATION


SIDE ELEVATION

REAR ELEVATION


SIDE ELEVATION

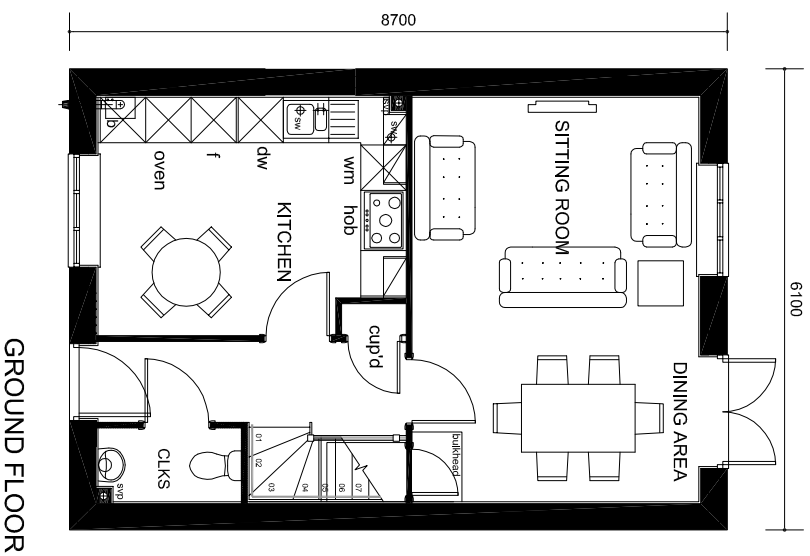

GROUND FLOOR


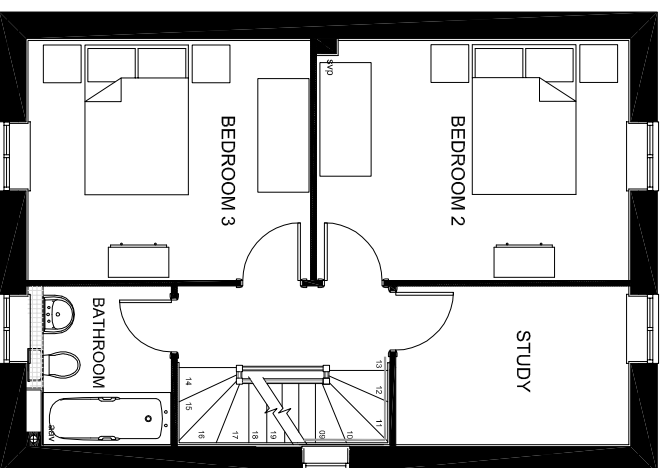


FIRST FLOOR

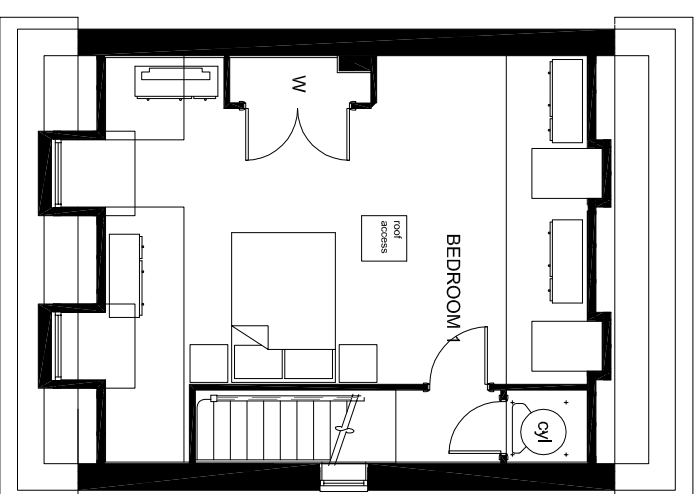

SECOND FLOOR

REV A - FEB 17 - FLOOR PLAN REDESIGNED. CLOAKS WINDOW OMITTED. DETAILING UPDATED.

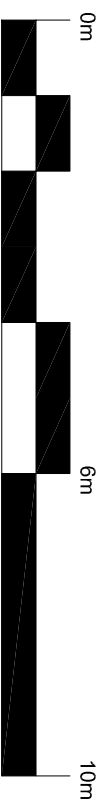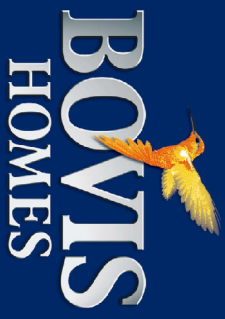

- NOTE:**
- Rain water goods to be Black
  - Gas meter boxes to be in ground
  - Electric meter boxes to be finished to match facing material
  - Refer to materials layout for all facing materials
  - Refer to Planning layout for Chimney positions
  - Rear windows and cill detailing not shown as elevations are not visible to the street scene.

**HOUSE TYPE G PLANNING DRAWING**  
**3 BED DETACHED - RENDER**  
**PROPOSED PLANS & ELEVATIONS**  
**1:100 @ A3**  
**HTPD\_P3409 01 REV A**