




FRONT ELEVATION

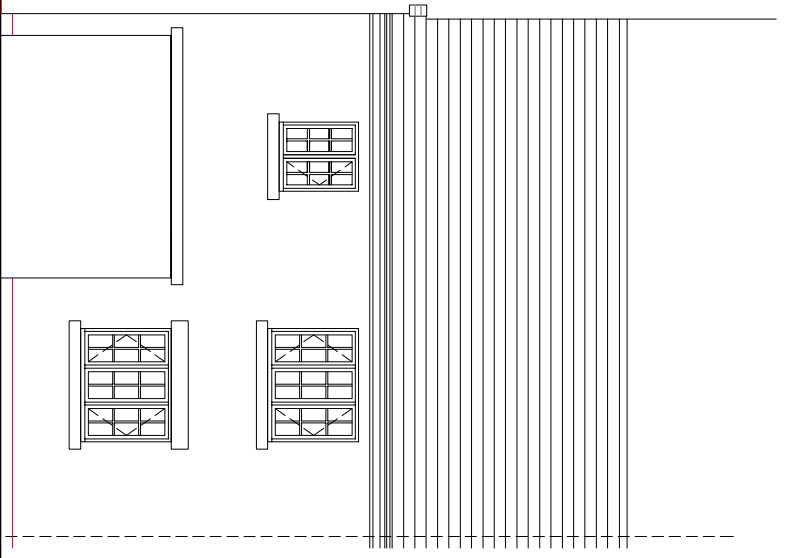


DRIVE THRU

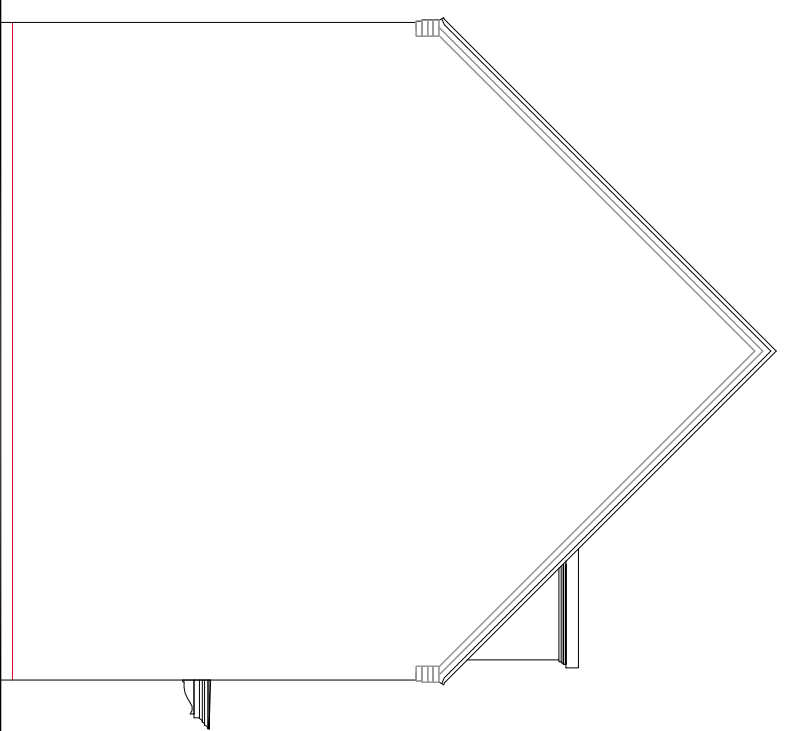


SIDE ELEVATION

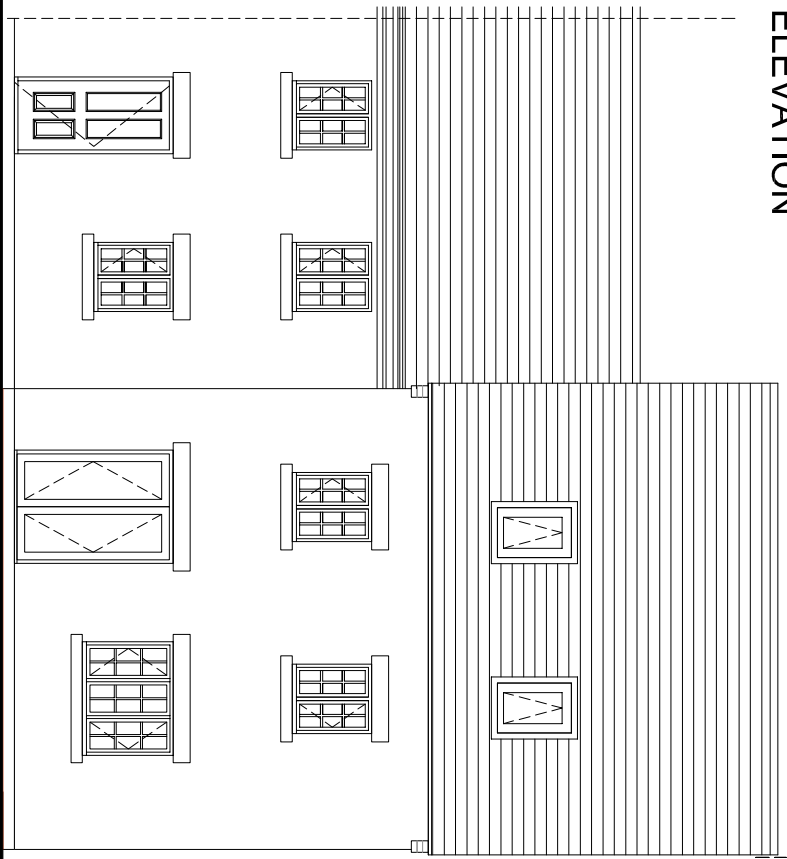


REAR ELEVATION

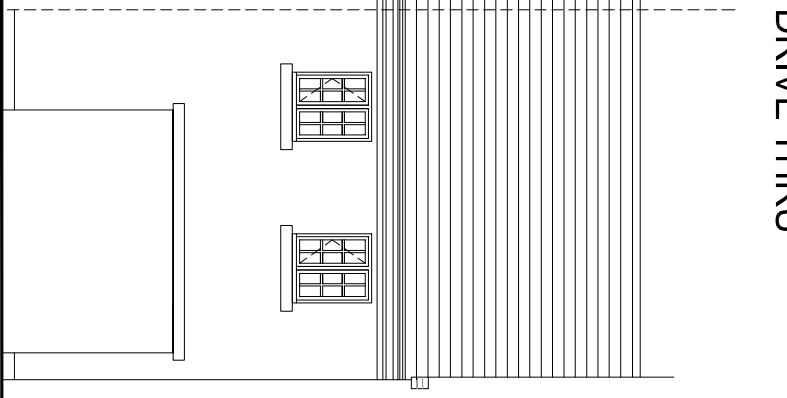


SIDE ELEVATION

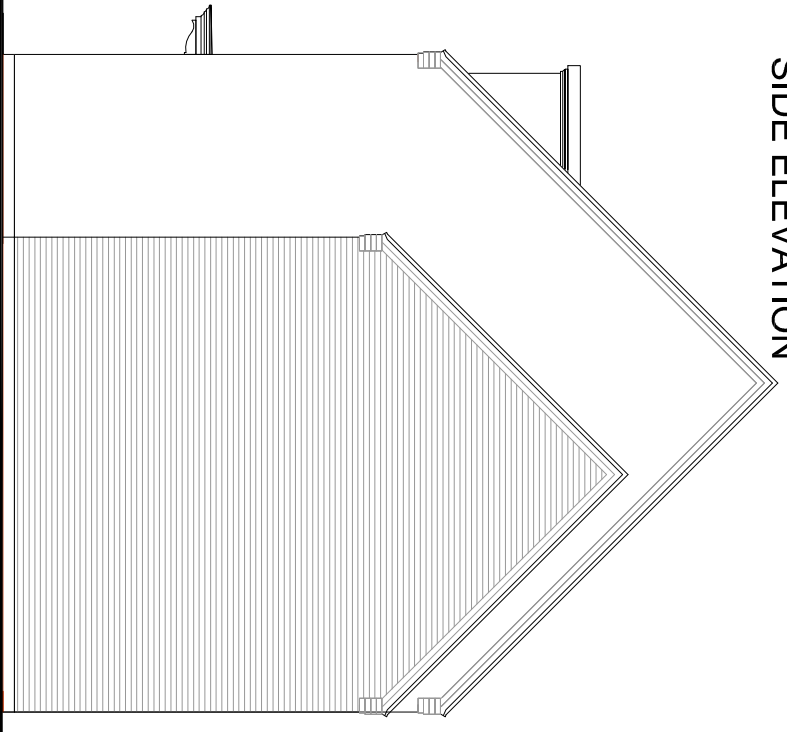

REV B - JUL 17 - BRICK OMITTED FROM ELEVATIONS AND TITLE BLOCK UPDATED  
 REV A - FEB 17 - FLOOR PLAN REDESIGNED. CLOAKS WINDOW OMITTED. DETAILING UPDATED. DRIVE THROUGH ADDED

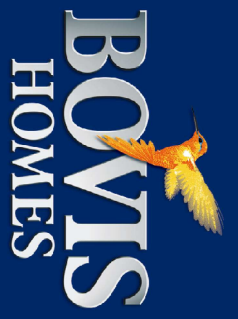

PLOTS

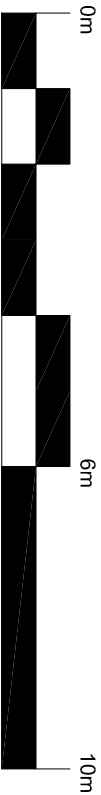

- NOTE:
- Rain water goods to be Black
  - Gas meter boxes to be in ground
  - Electric meter boxes to be finished to match facing material
  - Refer to materials layout for all facing materials
  - Refer to Planning layout for Chimney positions
  - Rear windows and cill detailing not shown as elevations are not visible to the street scene.

HOUSE TYPE H PLANNING DRAWING  
 3 BED DETACHED - RENDER  
 PROPOSED ELEVATIONS  
 1:100 @ A3  
 HTPD\_P3409VT 01 REV B