


REV A - FEB 17 - FLOOR PLAN REDESIGNED. CLOAKS WINDOW OMITTED. DETAILING UPDATED.  
DRIVE THROUGH ADDED



PLOTS

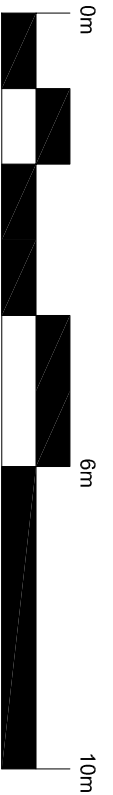

- NOTE:
- Rain water goods to be Black
  - Gas meter boxes to be in ground
  - Electric meter boxes to be finished to match facing material
  - Refer to materials layout for all facing materials
  - Refer to Planning layout for Chimney positions
  - Rear windows and cill detailing not shown as elevations are not visible to the street scene.

HOUSE TYPE H PLANNING DRAWING  
3 BED DETACHED  
PROPOSED FLOOR PLANS  
1:100 @ A3  
HTPD\_P3409VT 03 REV A