




FRONT ELEVATION

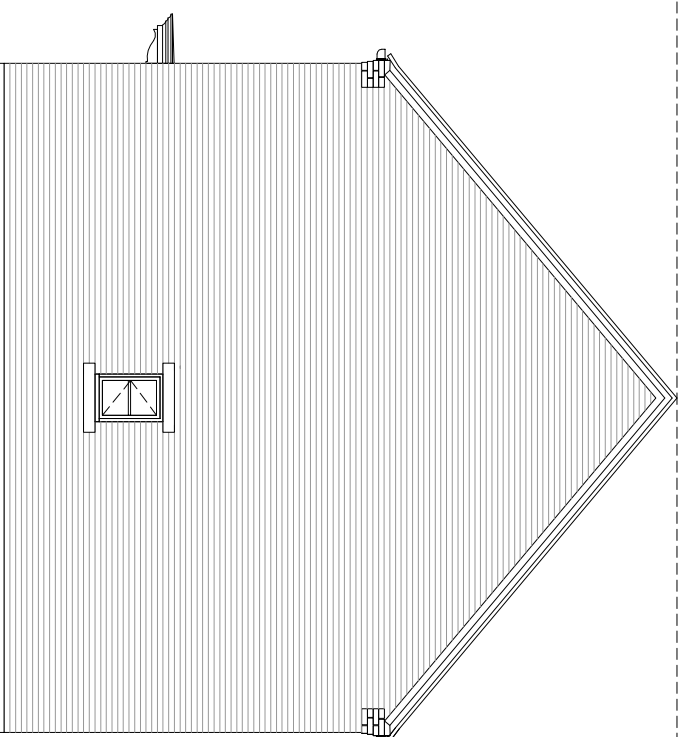


SIDE ELEVATION

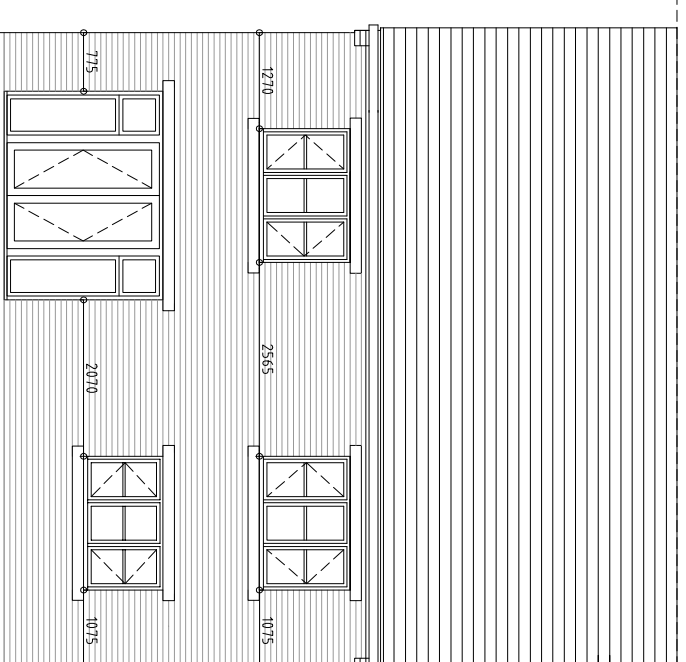


REAR ELEVATION

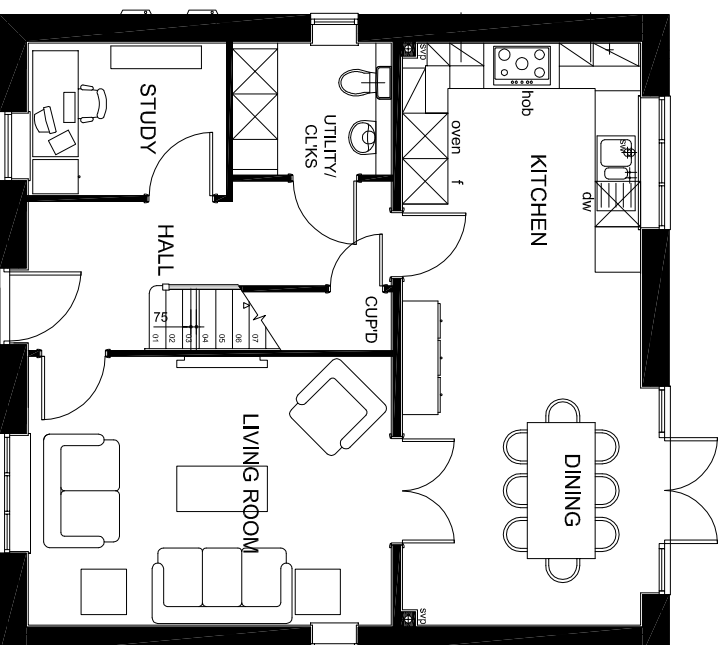

GROUND FLOOR PLAN

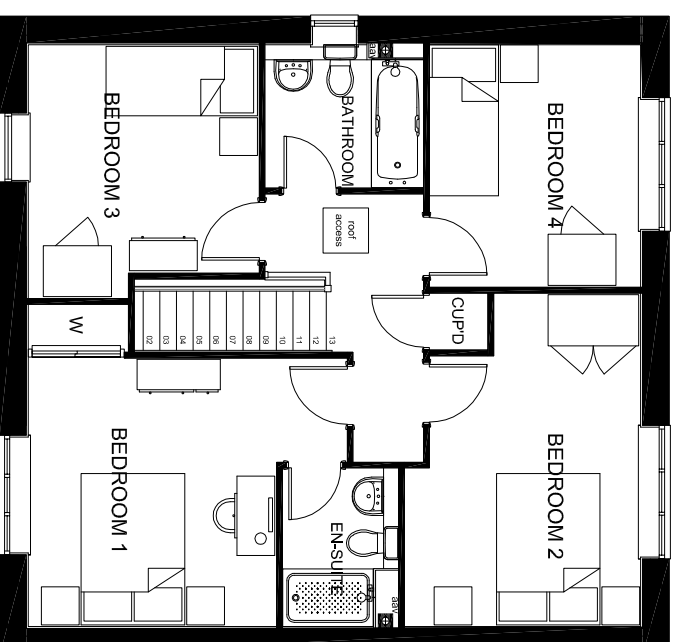


FIRST FLOOR PLAN

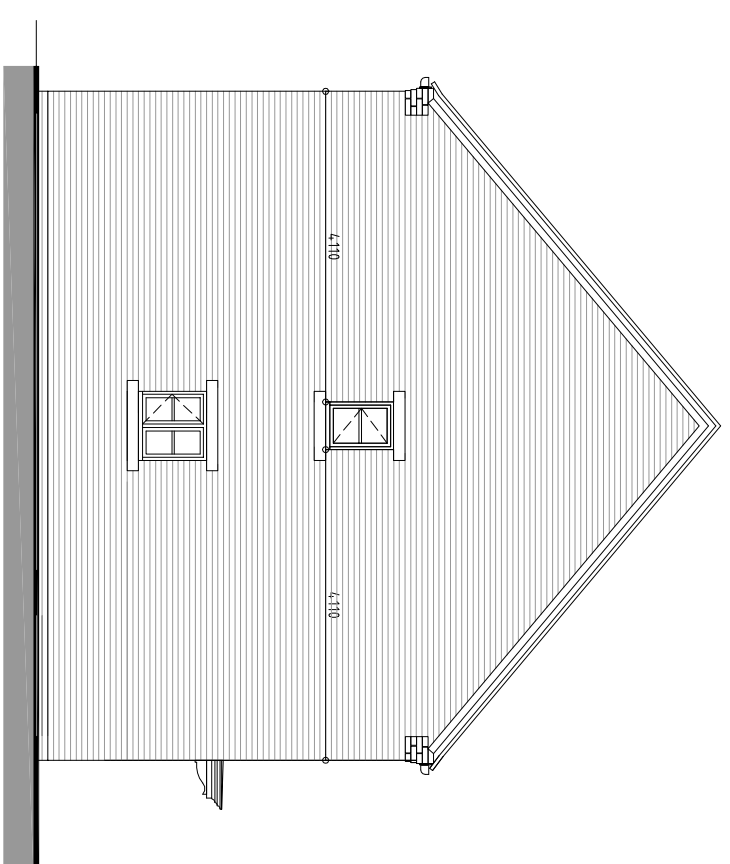

SIDE ELEVATION

PLOTS

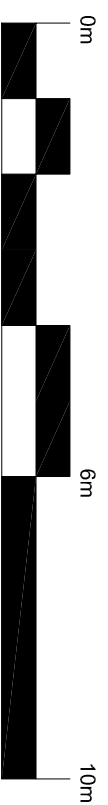

NOTE:

- Rain water goods to be Black
- Gas meter boxes to be in ground
- Electric meter boxes to be finished to match facing material
- Refer to materials layout for all facing materials
- Refer to Planning layout for Chimney positions
- Rear windows and cill detailing not shown as elevations are not visible to the street scene.

HOUSE TYPE J PLANNING DRAWING
4 BED DETACHED - BRICK
PROPOSED PLANS & ELEVATIONS
1:100 @ A3
HTPD_P404_VT 01 REV B

REV B - MAY 17 - FRONT DOOR MOVED TO A MORE CENTRAL POSITION AND WINDOWS TO FRONT ELEVATION LINED UP DUE TO PLANNING COMMENTS
REV A - FEB 17 - TOTAL REDESIGN TO OMIT FRONT PROJECTION

Kingsmere KME_Bicester

