




FRONT ELEVATION

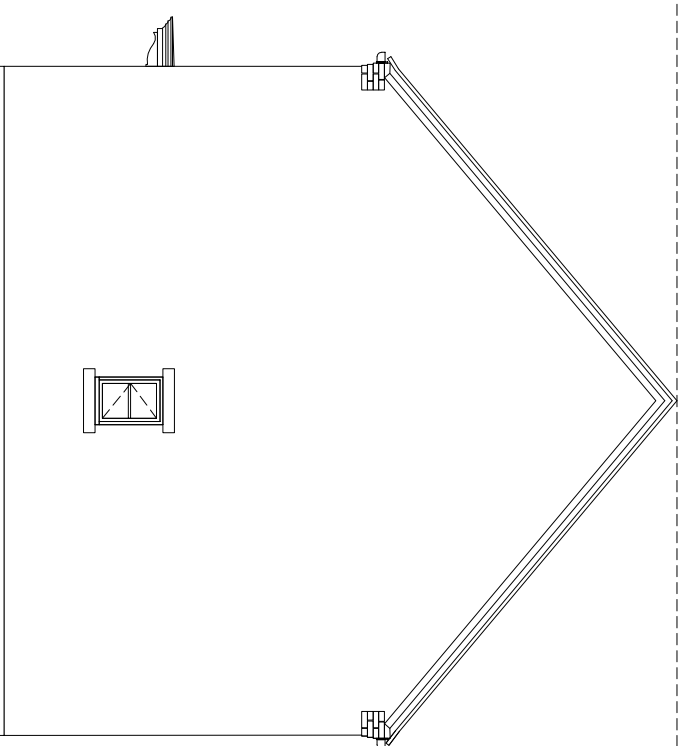


SIDE ELEVATION

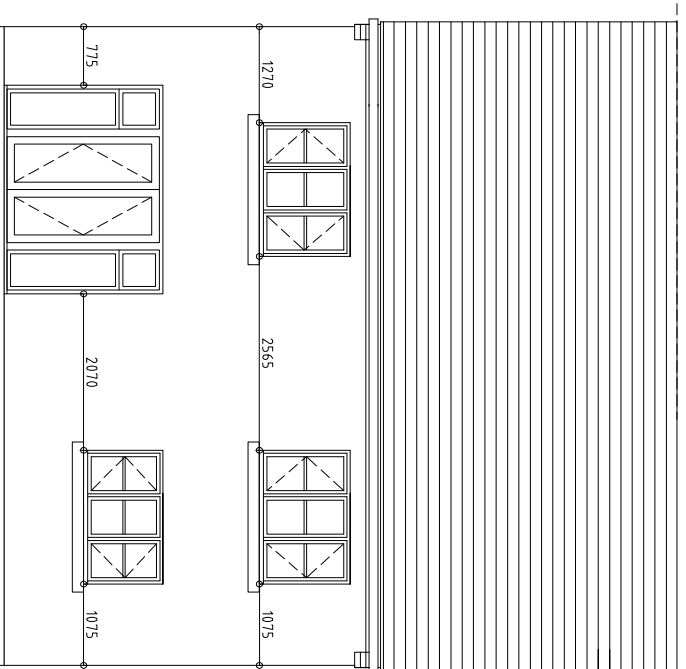


REAR ELEVATION

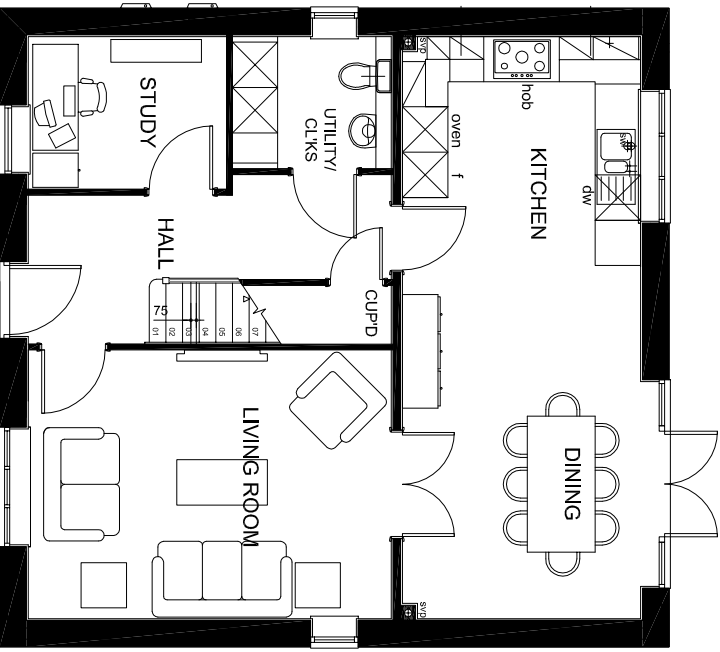


GROUND FLOOR PLAN

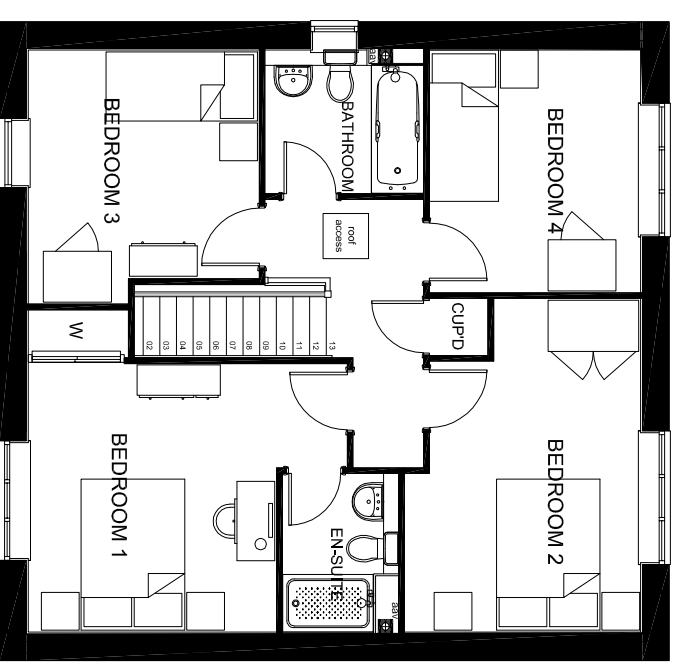


FIRST FLOOR PLAN

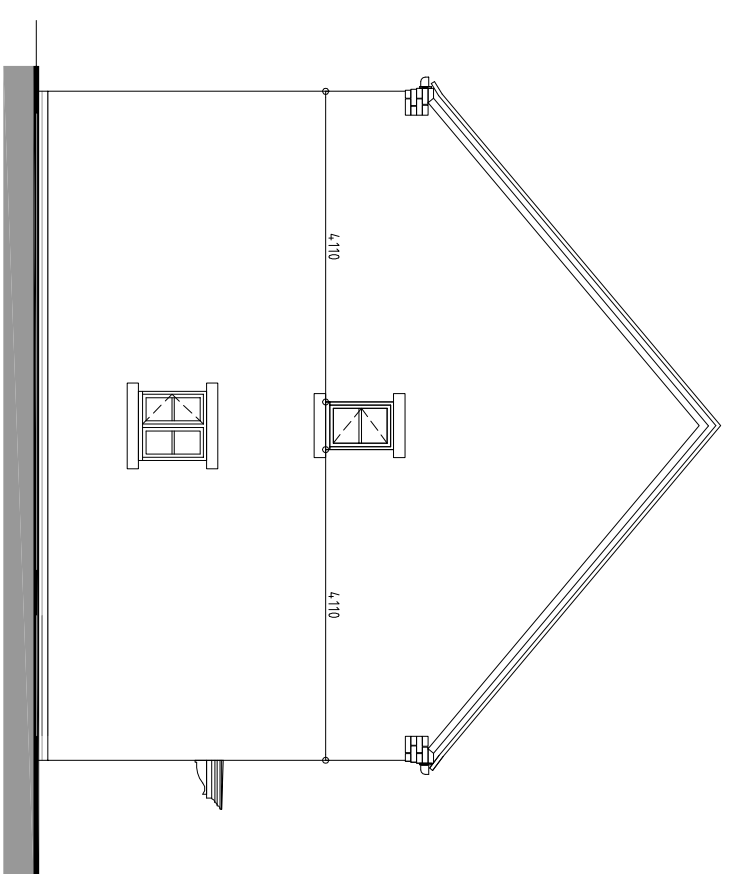

SIDE ELEVATION

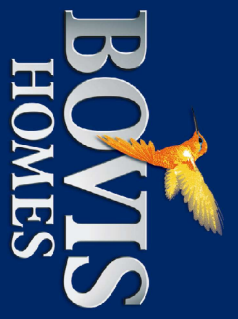

PLOTS

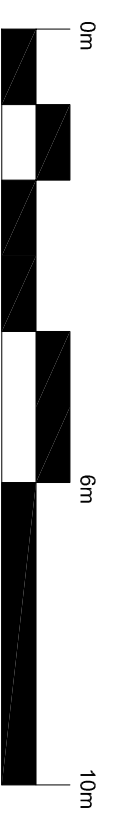

- NOTE:
- Rain water goods to be Black
 - Gas meter boxes to be in ground
 - Electric meter boxes to be finished to match facing material
 - Refer to materials layout for all facing materials
 - Refer to Planning layout for Chimney positions
 - Rear windows and cill detailing not shown as elevations are not visible to the street scene.

HOUSE TYPE J PLANNING DRAWING
 4 BED DETACHED - RENDER
 PROPOSED PLANS & ELEVATIONS
 1:100 @ A3
 HTPD_P404_VT 02 REV B

REV B - MAY 17 - FRONT DOOR MOVED TO A MORE CENTRAL POSITION AND WINDOWS TO FRONT ELEVATION LINED UP DUE TO PLANNING COMMENTS
 REV A - FEB 17 - TOTAL REDESIGN TO OMIT FRONT PROJECTION

Kingsmere KME_Bicester