


REV A - FEB 17 - WINDOWS RECONFIGURED AND REAR PROJECTION ADDED

PLOTS

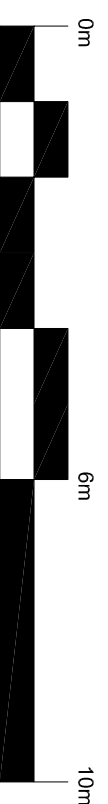

NOTE:

- Rain water goods to be Black
- Gas meter boxes to be in ground
- Electric meter boxes to be finished to match facing material
- Refer to materials layout for all facing materials
- Refer to Planning layout for Chimney positions
- Rear windows and cill detailing not shown as elevations are not visible to the street scene.

HOUSE TYPE K PLANNING DRAWING

**5 BED DETACHED
PROPOSED PLANS**

1:100 @ A3

HTPD_P503CT 04 REV A

