




FRONT ELEVATION

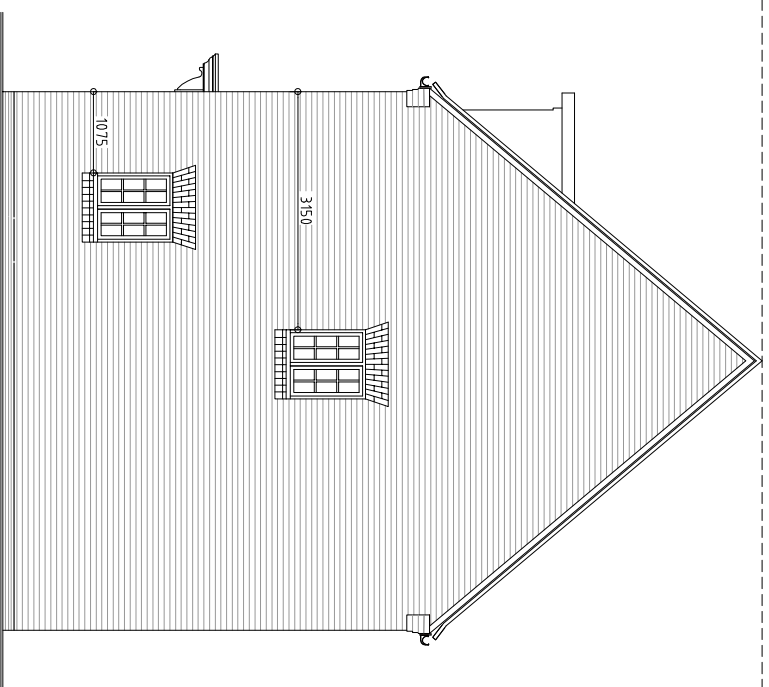

SIDE ELEVATION

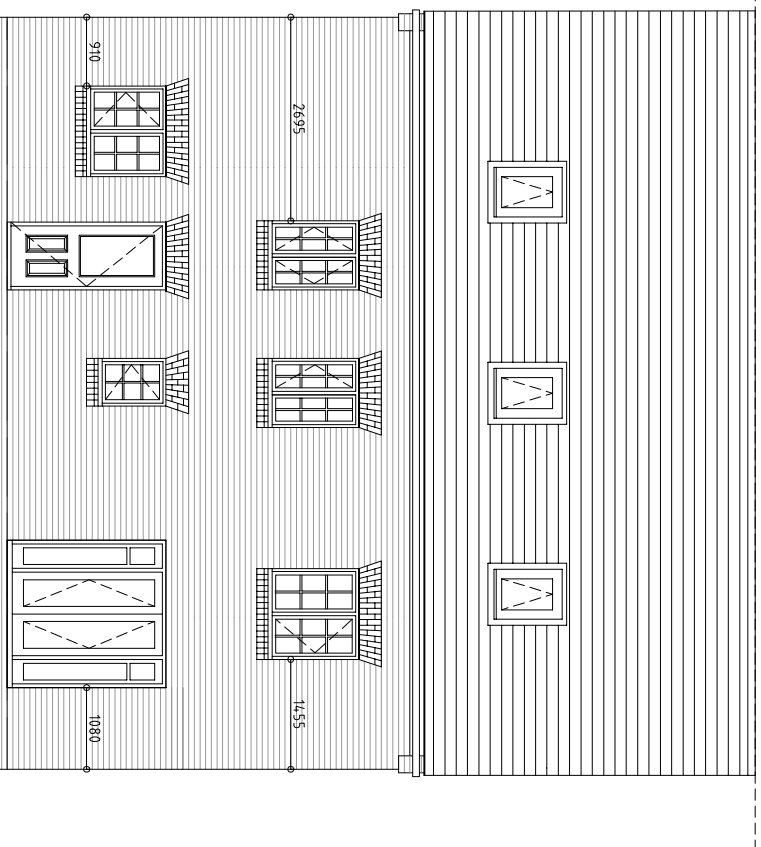

REAR ELEVATION

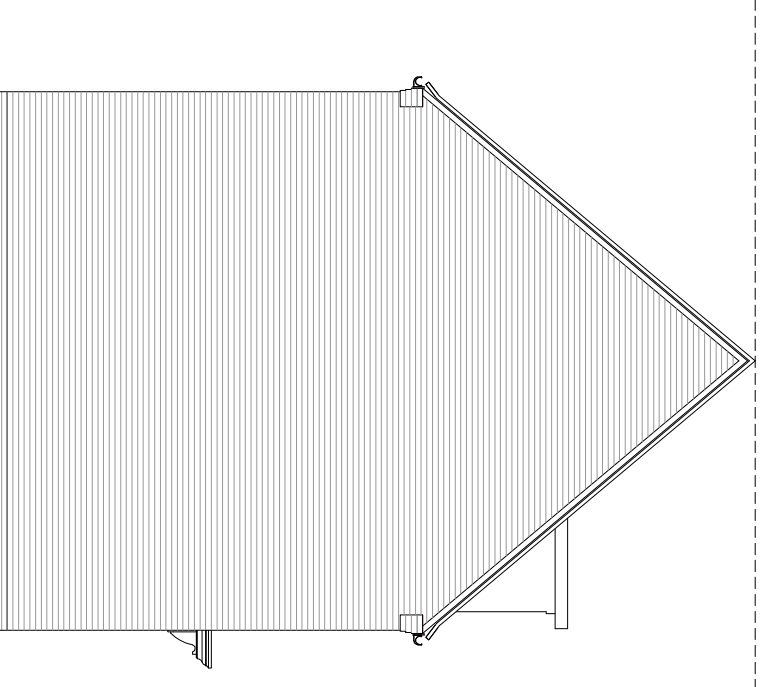

SIDE ELEVATION

NOTE:

- Rain water goods to be Black
- Gas meter boxes to be in ground
- Electric meter boxes to be finished to match facing material
- Refer to materials layout for all facing materials
- Refer to Planning layout for Chimney positions
- Rear windows and cill detailing not shown as elevations are not visible to the street scene.

REV A - FEB 17 - ADDITIONAL WINDOW DETAILING ADDED

HOUSE TYPE L PLANNING DRAWING
 5 BED DETACHED - BRICK
 PROPOSED ELEVATIONS
 1:100 @ A3
 HTPD_P504 01 REV A

