


TYPE H (P.51)

FRONT ELEVATION

1590

575

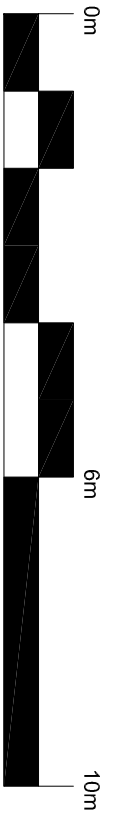

**NOTE:**

- Rain water goods to be Black
- Gas meter boxes to be in ground
- Electric meter boxes to be finished to match facing material
- Refer to materials layout for all facing materials
- Refer to Planning layout for Chimney positions
- Rear windows and cill detailing not shown as elevations are not visible to the street scene.

HOUSE TYPE MB2 PLANNING DRAWING  
 3 BED TOWN HOUSE - RENDER  
 PROPOSED ELEVATIONS  
 1:100 @ A3  
 HTPD\_P308 MARKER B2 01