



GROUND FLOOR

GROUND FLOOR

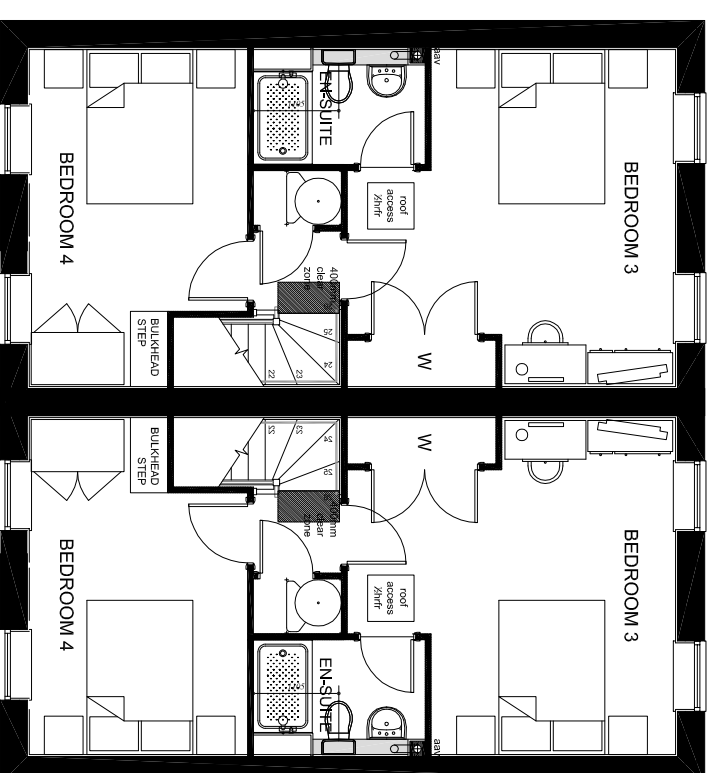


SECOND FLOOR

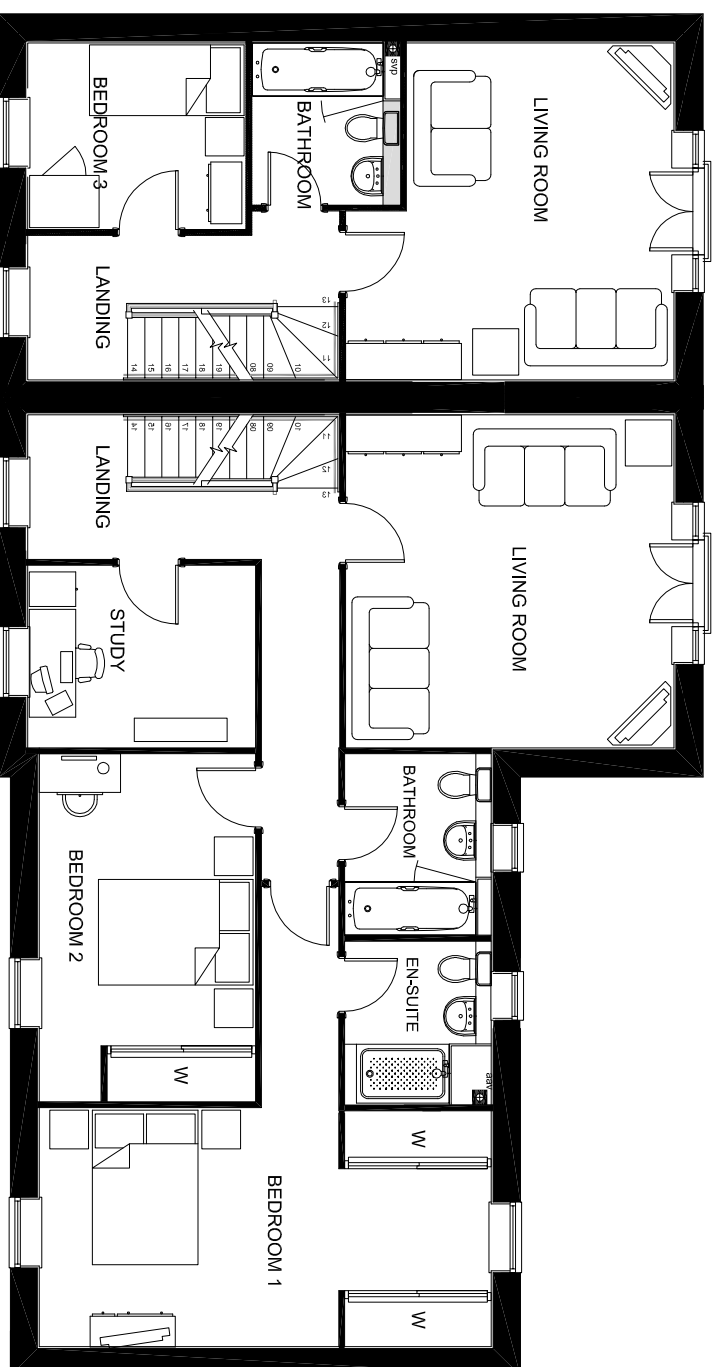

FIRST FLOOR

FIRST FLOOR

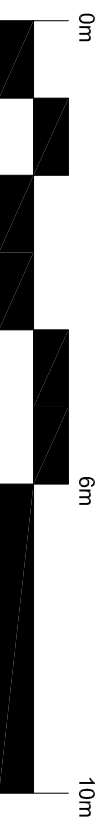

NOTE:

- Rain water goods to be Black
- Gas meter boxes to be in ground
- Electric meter boxes to be finished to match facing material
- Refer to materials layout for all facing materials
- Refer to Planning layout for Chimney positions
- Rear windows and sill detailing not shown as elevations are not visible to the street scene.

HOUSE TYPE MB2 PLANNING DRAWING
3 BED TOWN HOUSE
PROPOSED PLANS
1:100 @ A3
HTPD_P308 MARKER B2 04