




FRONT ELEVATION

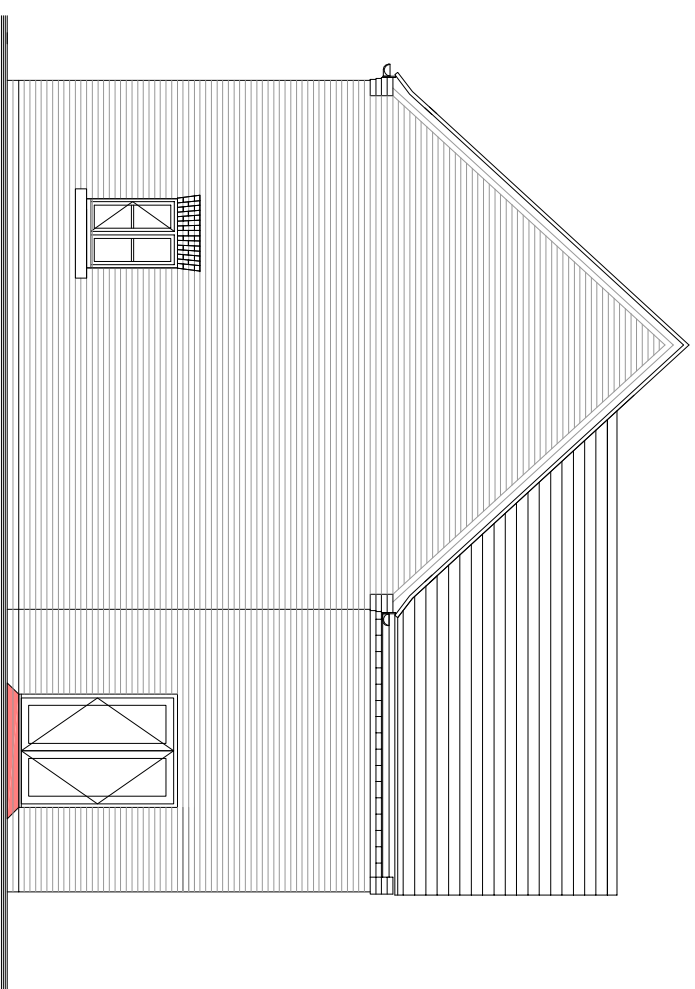

SIDE ELEVATION

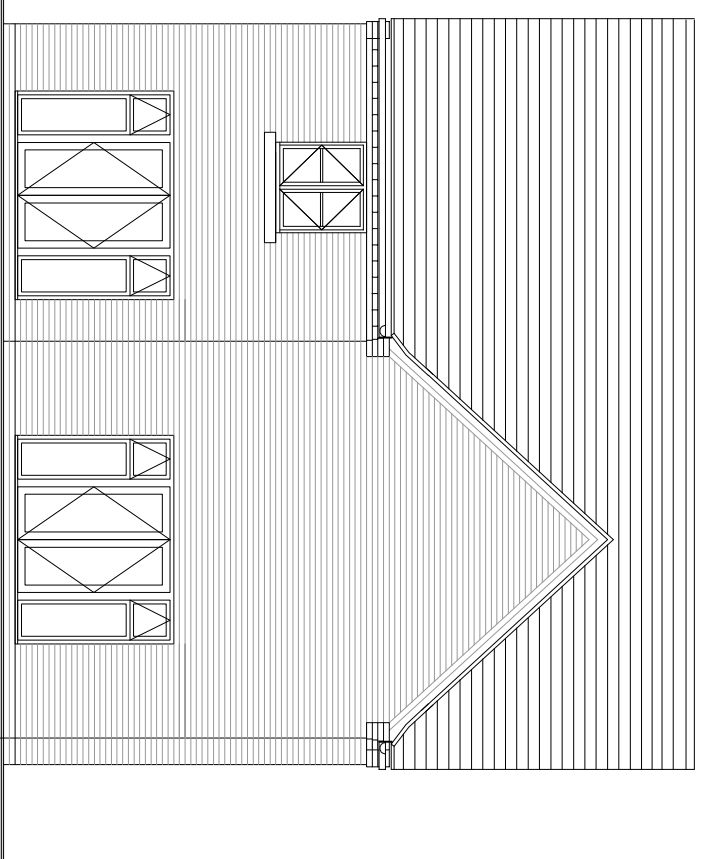


REAR ELEVATION

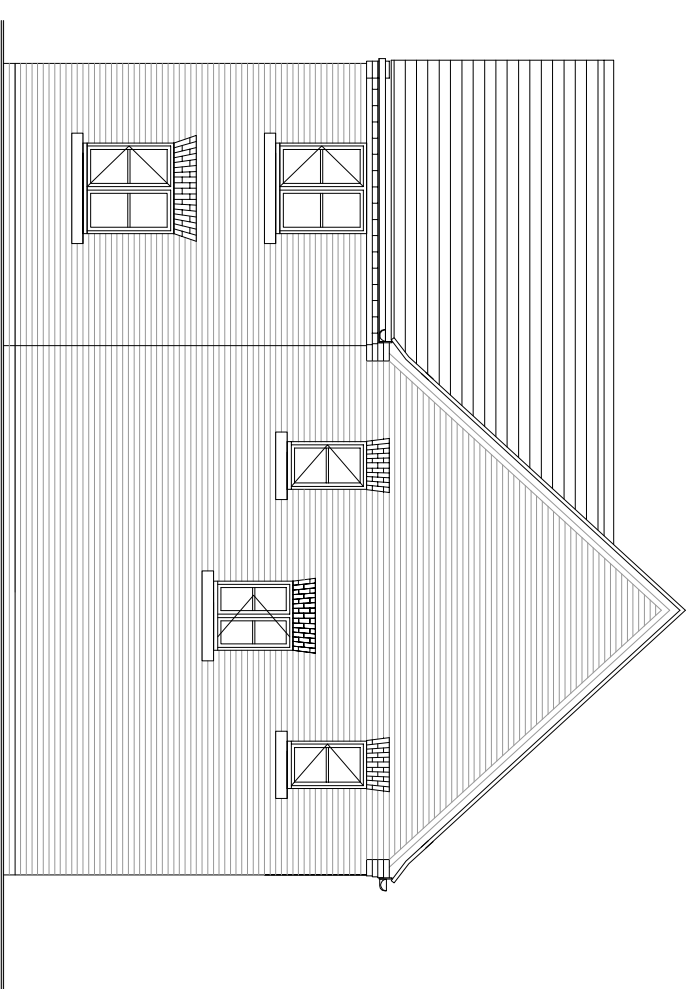

SIDE ELEVATION

REV B - JUL 17 - WINDOW SIZE TO STAIRS INCREASED IN WIDTH;
 REV A - FEB 17 - WINDOWS RECONFIGURED; DETAILING AMENDED STEP IN ADDED TO SIDE ELEVATION

PLOTS

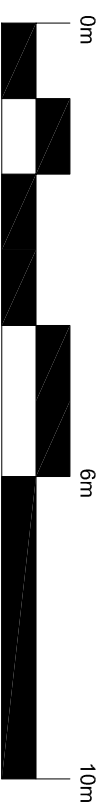

NOTE:

- Rain water goods to be Black
- Gas meter boxes to be in ground
- Electric meter boxes to be finished to match facing material
- Refer to materials layout for all facing materials
- Refer to Planning layout for Chimney positions
- Rear windows and cill detailing not shown as elevations are not visible to the street scene.

HOUSE TYPE P PLANNING DRAWING
 4 BED DETACHED - BRICK
 PROPOSED ELEVATIONS
 1:100 @ A3
 HTPD_C4006 01 REV B