




FRONT ELEVATION

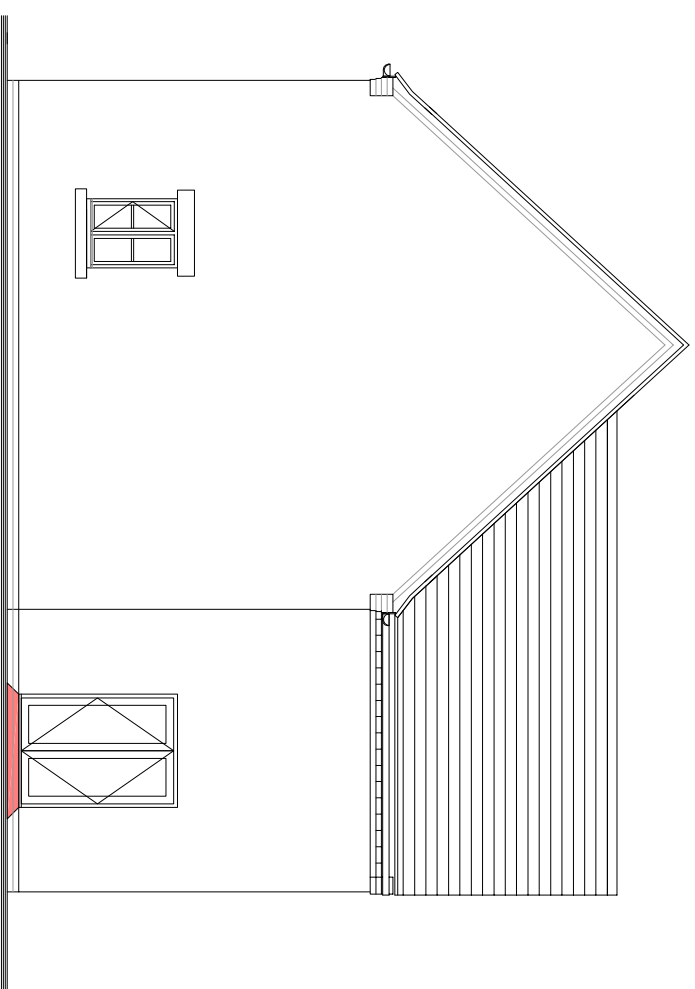

SIDE ELEVATION

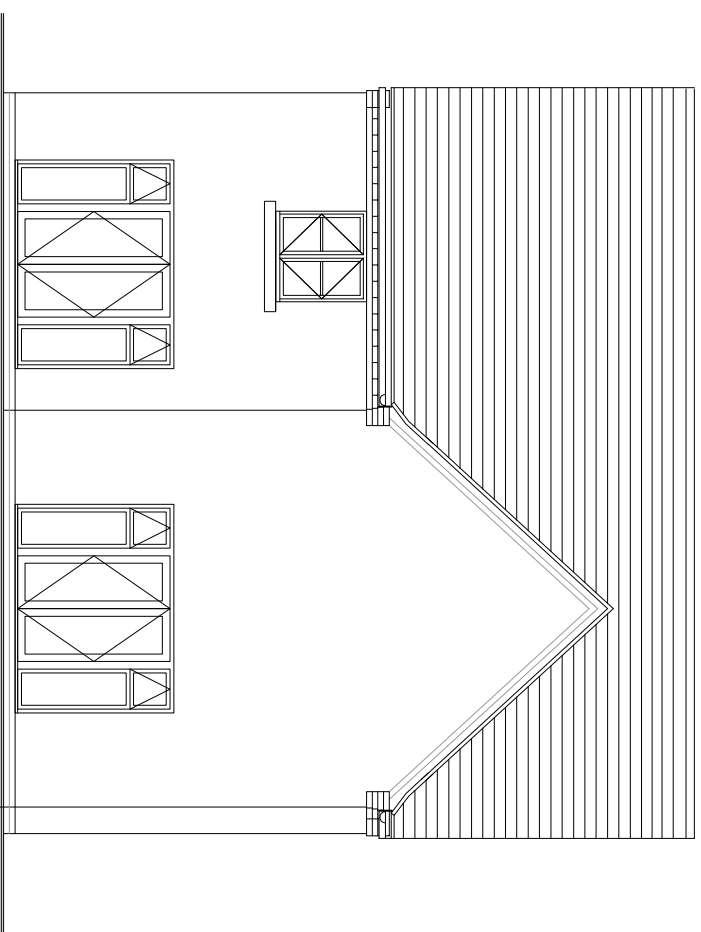


REAR ELEVATION

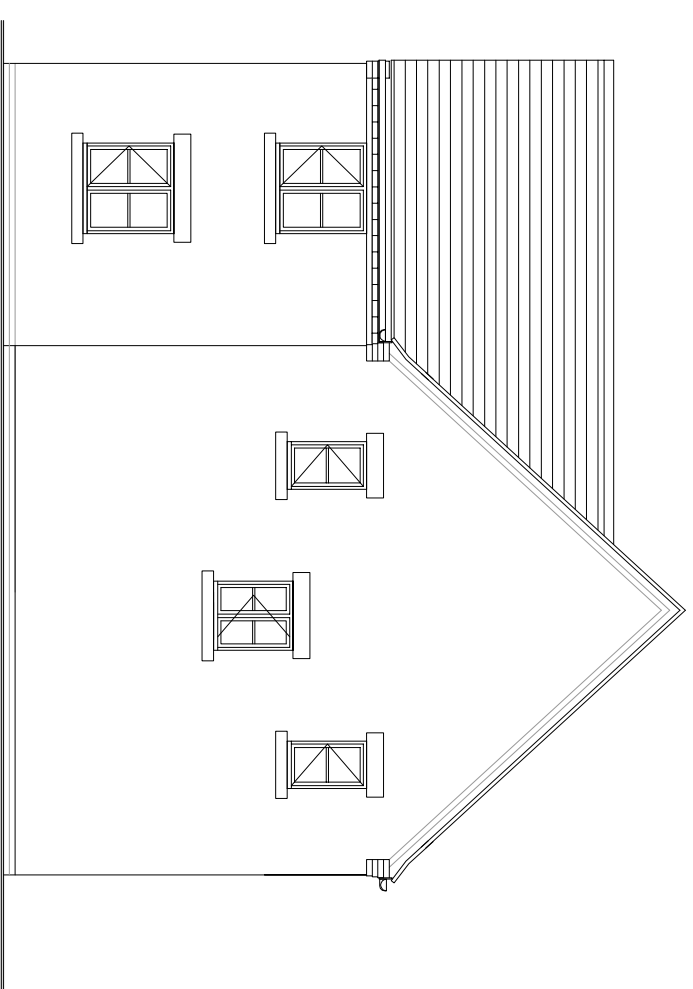

SIDE ELEVATION

REV B - JUL 17 - WINDOW SIZE TO STAIRS INCREASED IN WIDTH AND STONE HEADS ADDED TO ALL ELEVATIONS.  
 REV A - FEB 17 - WINDOWS RECONFIGURED. DETAILING AMENDED STEP IN ADDED TO SIDE ELEVATION

PLOTS

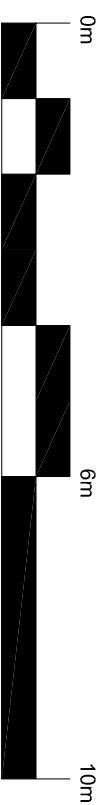

NOTE:

- Rain water goods to be Black
- Gas meter boxes to be in ground
- Electric meter boxes to be finished to match facing material
- Refer to materials layout for all facing materials
- Refer to Planning layout for Chimney positions
- Rear windows and cill detailing not shown as elevations are not visible to the street scene.

**HOUSE TYPE P PLANNING DRAWING**  
**4 BED DETACHED - RENDER**  
**PROPOSED ELEVATIONS**  
 1:100 @ A3  
 HTPD\_C4006 02 REV B