


GROUND FLOOR



FIRST FLOOR

PLOTS

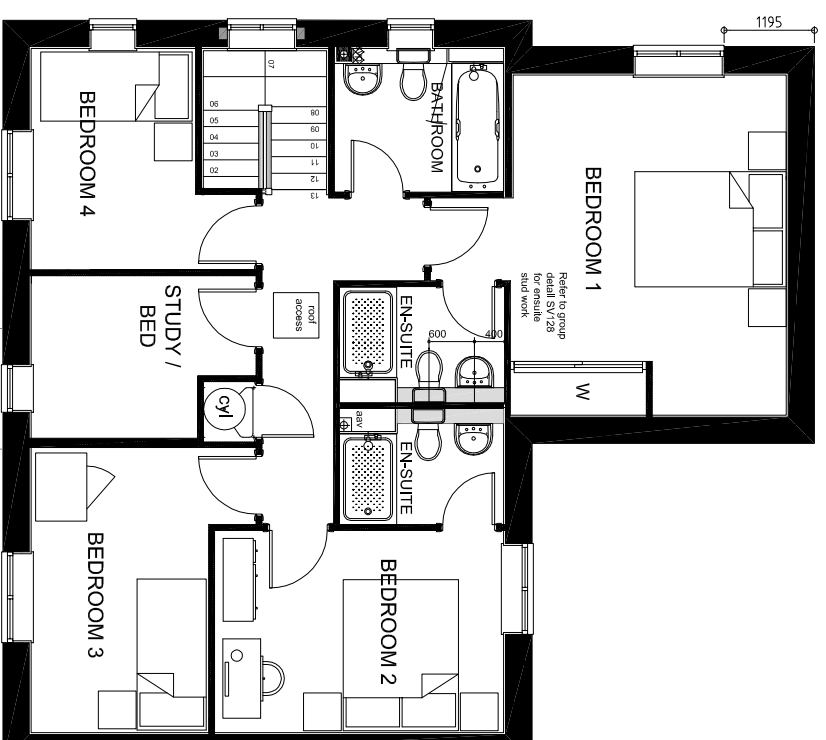

NOTE:

- Rain water goods to be Black
- Gas meter boxes to be in ground
- Electric meter boxes to be finished to match facing material
- Refer to materials layout for all facing materials
- Refer to Planning layout for Chimney positions
- Rear windows and cill detailing not shown as elevations are not visible to the street scene.

REV B - JUL 17 - WINDOW SIZE TO STAIRS INCREASED IN WIDTH;
 REV A - FEB 17 - WINDOWS RECONFIGURED. DETAILING AMENDED STEP IN ADDED TO SIDE ELEVATION

HOUSE TYPE P PLANNING DRAWING
 4 BED DETACHED
 PROPOSED PLANS
 1:100 @ A3
 HTPD_C4006 05 REV B

