


COURTYARD ELEVATION

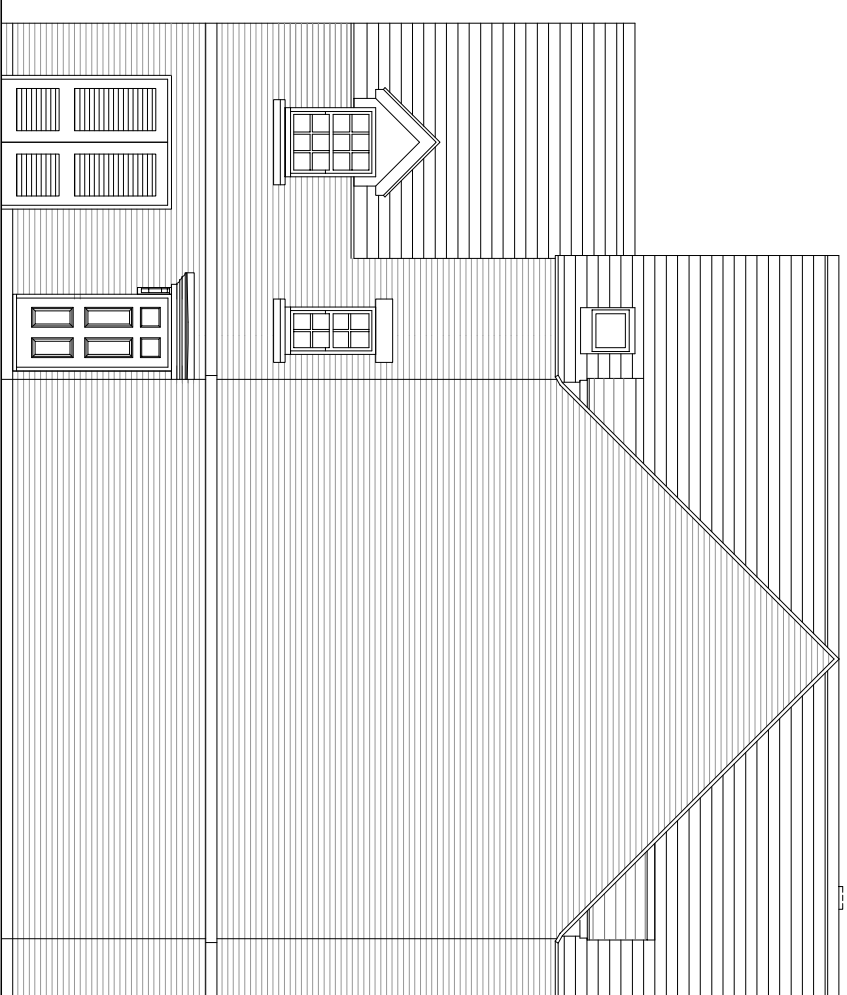

COURTYARD ELEVATION

REV C - 13.07.17 - ENTRANCE DOOR ADDED
REV B - 19.06.17 - WINDOW STYLE REVISED
REV A - 06.06.17 - REDESIGN TO ACCORD
WITH PLANNERS COMMENTS

NOTE:

- Rain water goods to be Black
- Gas meter boxes to be in ground
- Electric meter boxes to be finished to match facing material
- Refer to materials layout for all facing materials
- Refer to Planning layout for Chimney positions
- Rear windows and cill detailing not shown as elevations are not visible to the street scene.

HOUSE TYPE S8 PLANNING DRAWING
2 BED APARTMENT
PROPOSED ELEVATIONS
1:100 @ A3
HTPD_S8-ELEV-05 REV C

