



Building 455 - Proposed North Elevation  
1 : 100



Building 455 - Section AA  
1 : 100

1. NEW SLATE ROOF
2. OFF WHITE BRICKWORK
3. PPC ALUMINIUM FRAME WINDOWS
4. BRONZE EFFECT SPANDREL PANEL
5. PPC ALUMINIUM FRAMED WINDOW/DOOR WITH BRONZE EFFECT SIGNAGE ABOVE
6. OFF WHITE RENDER
7. GLAZED AUTOMATIC DOORS WITH BRONZE CLADDING ABOVE
8. PPC ALUMINIUM FRAMED DOORS
9. NEW PAINTED TIMBER FRAMED WINDOW
10. DARK GREY BRICKWORK
11. PPC ALUMINIUM VERTICAL LOUVRES WITH GLAZING BEHIND
12. BRONZE EFFECT SHINGLE METAL CLADDING
13. PPC ALUMINIUM FASCIA
14. GLAZED CURTAIN WALLING
15. PPC ALUMINIUM BI-FOLD DOORS
16. LARGE PIVOT BRONZE EFFECT FEATURE DOOR
17. BRONZE EFFECT COLUMNS
18. METAL ROOF TRUSS
19. PPC ALUMINIUM COPING
20. FIXED GLASS BALUSTRADE
21. PPC ALUMINIUM BRONZE EFFECT CANOPY


**NOTE:**  
TO BE READ IN CONJUNCTION WITH DESIGN AMENDMENT SCHEDULE FOR RESIGN DEVELOPMENT CHANGES TO APPROVED PLANNING SCHEME. TO BE READ IN CONJUNCTION WITH JESTICO AND WHILES APPROVED PLANNING DOCUMENTS 2738-JW-110, 2738-JW-111, 2738-JW-112, 2738-JW-114, 2738-JW-115, 2738-JW-116, 2738-JW-210, 2738-JW-211, 2738-JW-212, 2738-JW-213, 2738-JW-214, 2738-JW-220, 2738-JW-222, 2738-JW-230, 2738-JW-231



Building 455 - Proposed South Elevation  
1 : 100



Building 455 - Section BB  
1 : 100

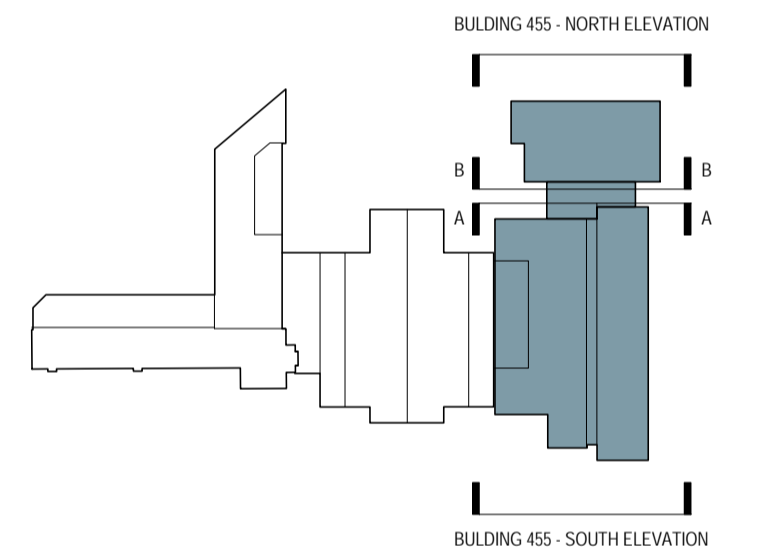

REVISION	DATE	DESCRIPTION	DRAWN	CHECKED
S2-P 1	30.06.17	Issued to Planning Consultant	JD	ADP
S2-P 2	04.07.17	Issued for Information	JD	ADP

CHECK ALL DIMENSIONS AND VERIFY ON SITE. REPORT ANY ERRORS OR OMISSIONS

PRELIMINARY

**CORDE**

Charity Hours  
Park End Street Oxford OX1 1JD  
T +44 (0) 1865 248045  
E info@corde.co.uk  
www.corde.co.uk

JOB TITLE:  
**HEYFORD PARK  
DORCHESTER LIVING**

DRAWING TITLE:  
**BUILDING 455 - PROPOSED ELEVATIONS**

SCALE:  
**As indicated**

DRAWING SHEET SIZE:  
**A1**

JOB CODE: <b>CD3216</b>	DRAWING NUMBER: <b>CRD-01-ZZ-DR- A-05036</b>	REVISION: <b>S2-P 2</b>
----------------------------	---	----------------------------