








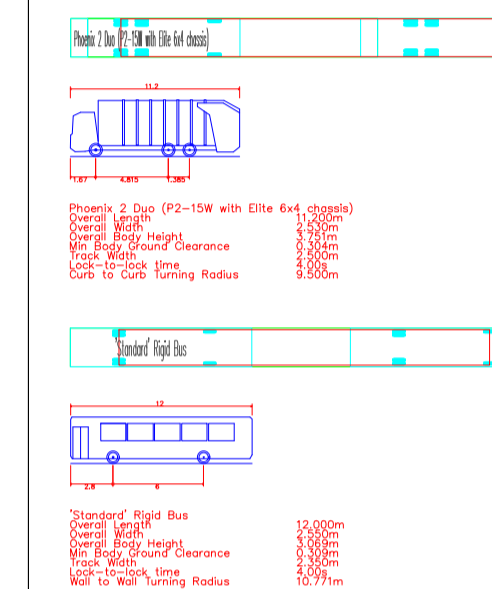
Notes

1. This drawing has been prepared in accordance with the scope of RPS's appointment with its client and is subject to the terms and conditions of that appointment. RPS accepts no liability for any use of this document other than by its client and only for the purposes for which it was prepared and provided.
2. If received electronically it is the recipient's responsibility to print to correct scale. Only written dimensions should be used.
3. This drawing should be read in conjunction with all other relevant drawings and specifications.

HIGHWAY KEY



-  CARRIAGEWAYS
-  SERVICE MARGINS
-  FOOTWAYS
-  SOFT VERGES
-  SITE BOUNDARY
-  JUNCTION VISIBILITY SPLAY  
2.4 x 45m ON WHITELANDS WAY  
2.4 x 33m ON ROAD 1  
2.4 x 25m ON ALL OTHER SIDE ROADS
-  STREET LIGHTING COLUMN

TRACKING



**A** FIRST ISSUE JB KMc 06.01.17

Rev	Description	By	Ckd	Date

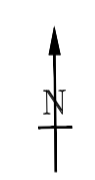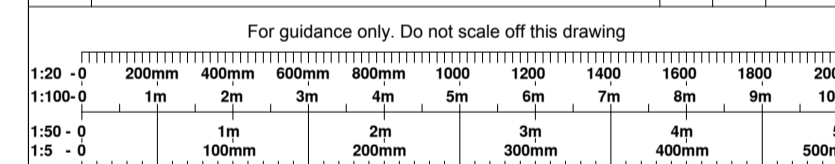

Noble House  
Capital Drive, Linford Wood, Milton Keynes MK14 6QP  
T: +44 (0)1908 669898 E: rpsmk@rpsgroup.com F: +44 (0)1908 669899



Project Kingsmere, Bicester  
KM5 & KM22

Title Vehicle Tracking  
11.2m Refuse Vehicle  
12.0m Single Deck Bus

Status	Scale	Date Created
Construction	1:500 @A1	06.01.2017
Project Leader	Drawn By	Checked by
KMc	JB	KMc

Drawing Number	Rev
JKK8310 _126	A