


© 2012 RPS Group
Notes

- This drawing has been prepared in accordance with the scope of RPS's appointment with its client and is subject to the terms and conditions of that appointment. RPS accepts no liability for any use of this document other than by its client and only for the purposes for which it was prepared and provided.
- If received electronically it is the recipient's responsibility to print to correct scale. Only written dimensions should be used.
- This drawing should be read in conjunction with all other relevant drawings and specifications.

PAVING FINISHES KEY	
	Tegula Priora Shared Drive Construction. Permeable Paving.
KERBING KEY	
	Conservation Dropper Kerbs.
	Conservation Kerb. Silver Grey. 50mm upstand.
	Conservation Kerb. Silver Grey. Flush
BOUNDARY TREATMENT KEY	
	Timber Knee Rail
	1.8m Masonry Wall
	0.6m Vernacular Brick Wall
	Natural Wattle Fencing
GENERAL	
	Site Boundary

C	Updated to OCC comments.	SC	JB	15.09.17
B	Minor amendments to Key Text.	JB	KMc	11.09.17
A	FIRST ISSUE	SC	JB	07.09.17
Rev	Description	By	Ckd	Date

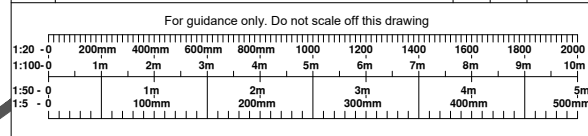

Noble House
Capital Drive, Linford Wood, Milton Keynes MK14 6QP
T: +44 (0)1908 669898 E: rpsmks@rpsgroup.com F: +44 (0)1908 669899

Client **Bellway**

Project Kingsmere, Bicester
KM5 & KM22

Title Public Footpath Crossing
Driveway to Plots 50 / 51

Status	Scale	Date Created
Preliminary	1:200 @A3	07.09.17
Project Leader	Drawn By	Checked by
KMc	SC	JB

Drawing Number	Rev
JKK8310 _130	C

	Footpath crossing construction
	-20mm AC6 dense surf 100/150 to clause 909 and BS EN 13108-1
	-50mm AC 20 dense bin 100/150 rec to clause 906 and BS EN 13108-1
	-150mm compacted lean mix concrete
	-75mm min. Type 1 granular sub-base
	-Type 6F1/6F2 or additional sub-base as capping to OCC Clerk of Works requirements