


Item	Part Description	QTY	Material and Thickness
1	Cone	1	Machined 316
2	Box Section Frame	8	2" Box Section 316 SS
3	Main Centre Tube	1	8" x 3WT 316SS
4	Joining Plates	6	5mm 316 SS
5	Flower Disc Plates	2	5mm 316 SS
6	Split Flower Disc	2	5mm 316 SS
7	Disc Joining Plates	8	5mm 316 SS
8	Band in 2 Parts	2	5mm 316 SS
9	LED Lights	4	

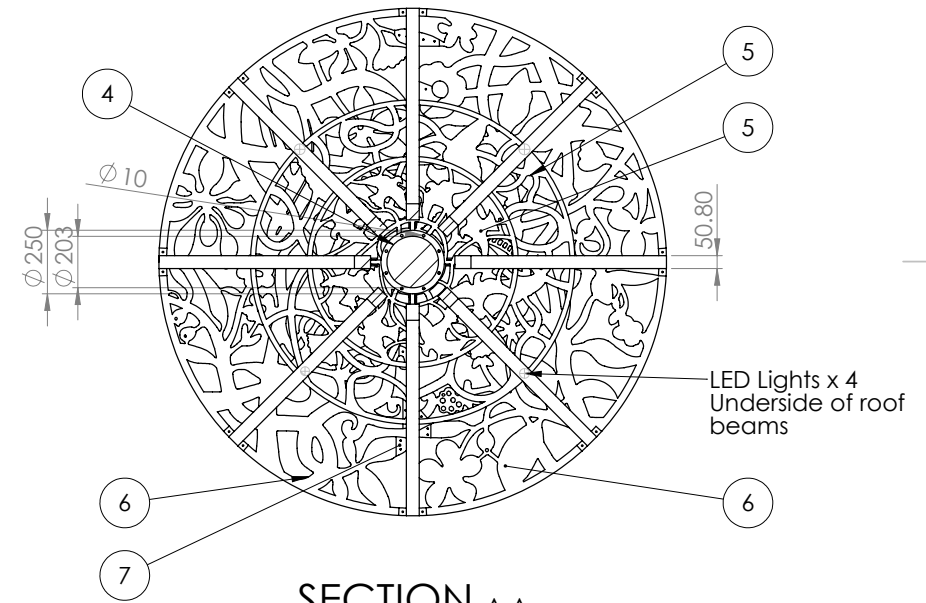

UNLESS OTHERWISE SPECIFIED: DIMENSIONS ARE IN MILLIMETERS		FINISH: 2B Clean and De-Burred		DEBURR AND BREAK SHARP EDGES		REVISION	
SURFACE FINISH:							
TOLERANCES:							
LINEAR:							
ANGULAR:							
NAME	SIGNATURE	DATE			TITLE:		
DRAWN L. Dodd		26/07/17					
CHKD L. Dodd		26/07/17					
APPVD Awaiting Approval							
MFG			MATERIAL:		DWG NO.		
Q.A			316 SS		Structure 2		A3
		WEIGHT: 1.5 Tonnes		SCALE: 1:50		SHEET 1 OF 1	