



**1 Section 1**  
1:100

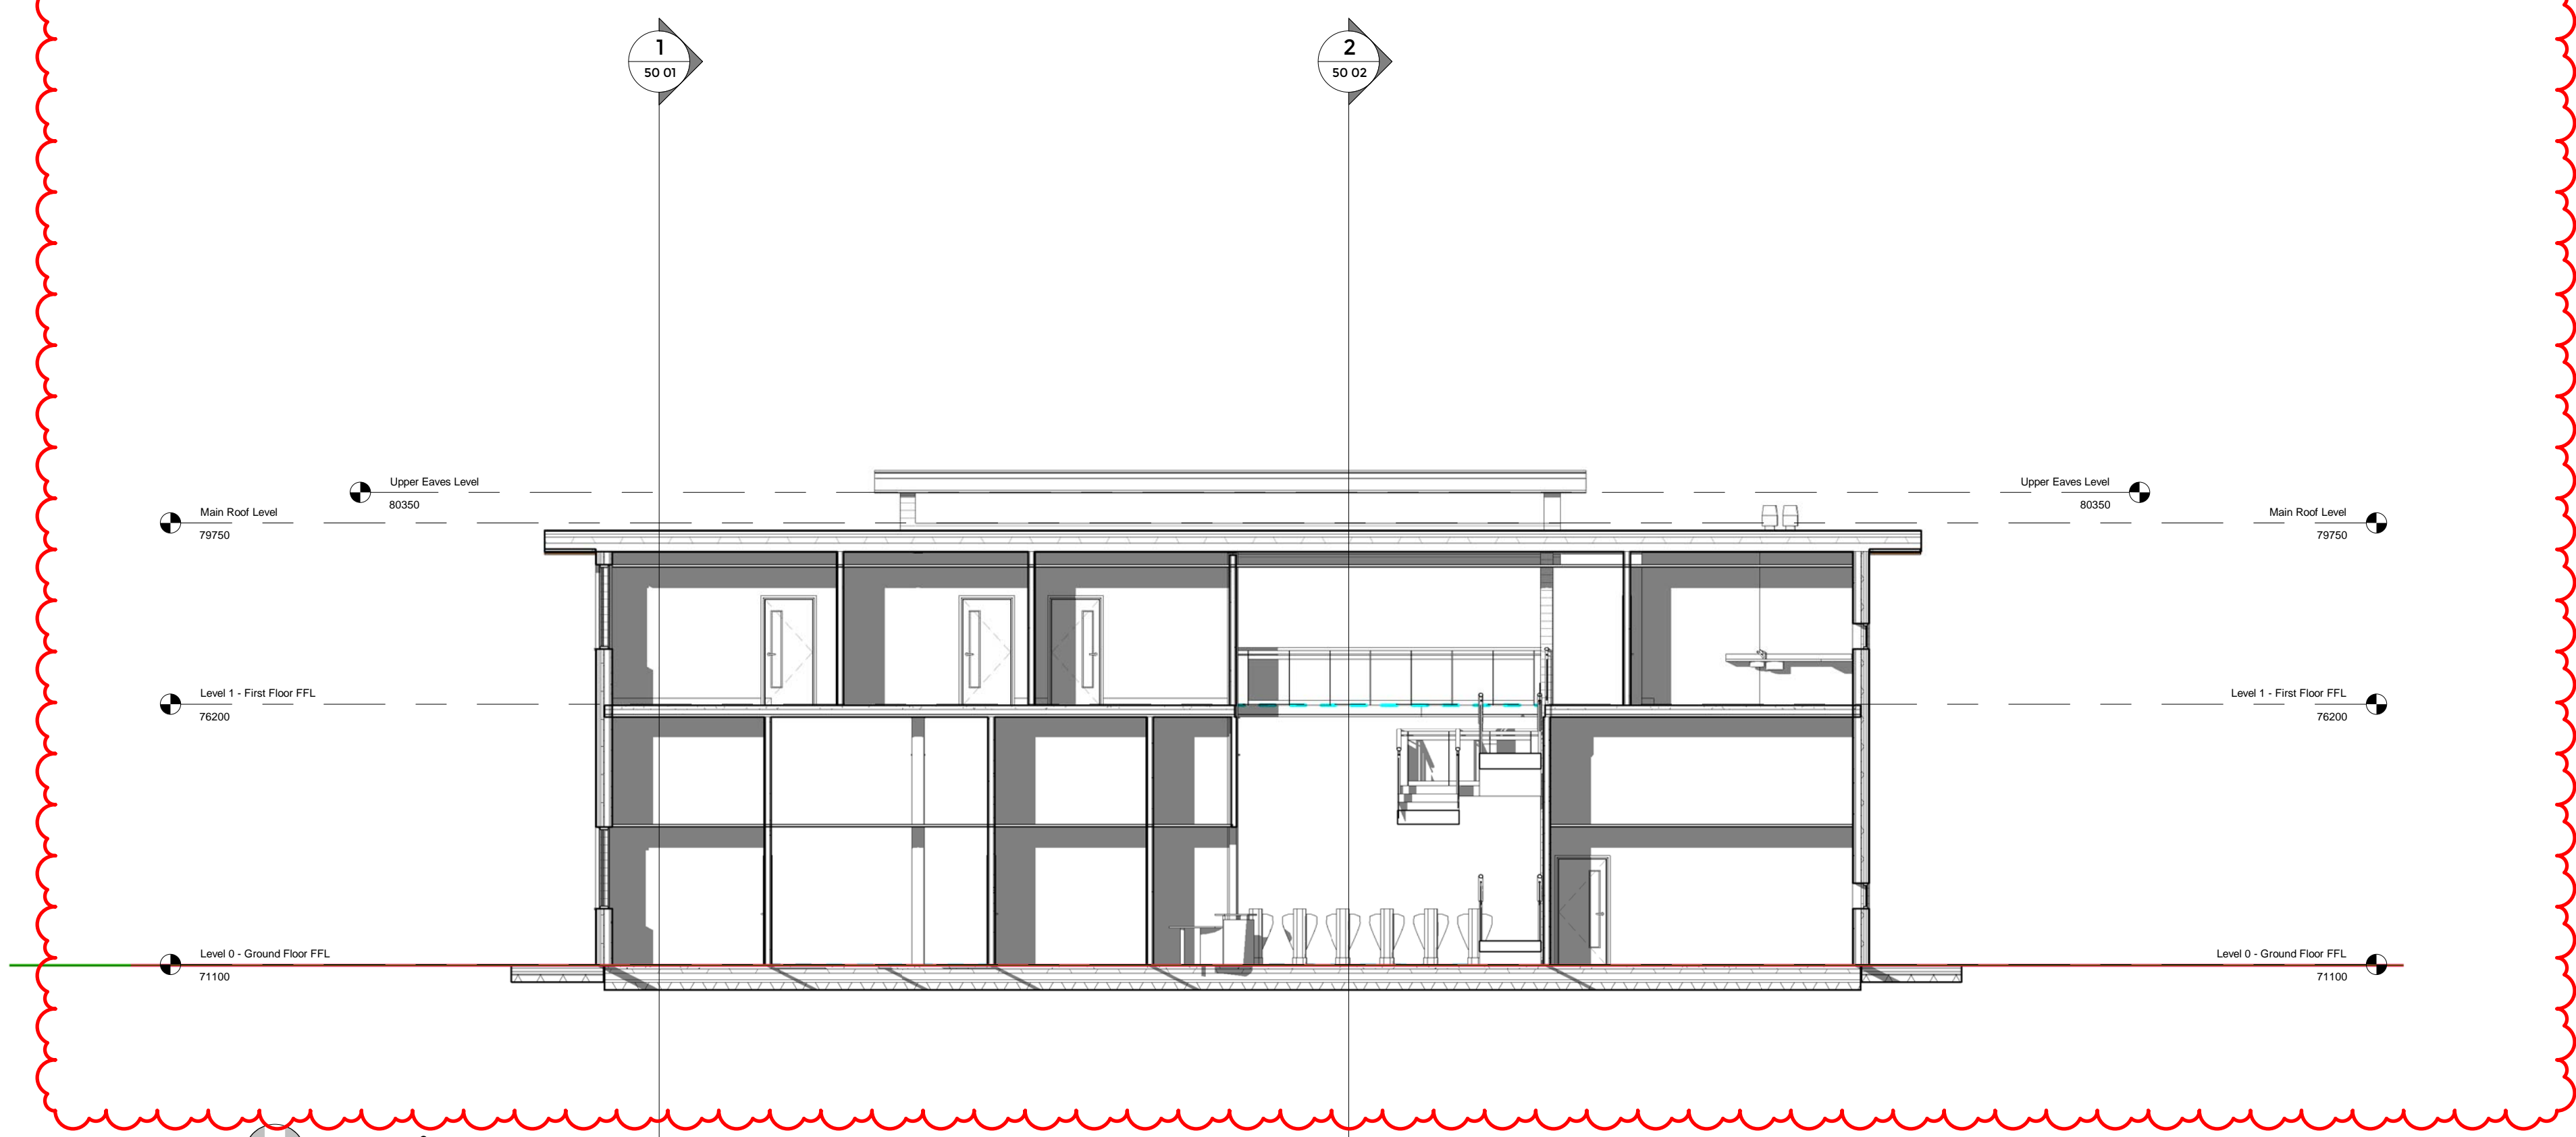

**2 Section 2**  
1:100

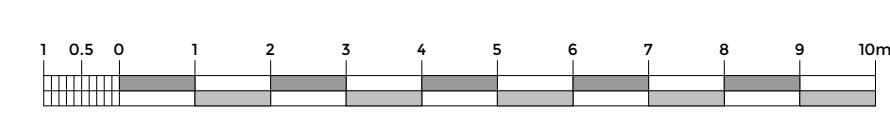

Rev.	Date	Description	Drawn	Checkd.
C	15.09.17	Sections revised to reflect lowered first floor slab	AH	TB
B	01.09.17	Sections updated to reflect scheme development	AH	TB
A	29.08.17	Scheme Development	AH	TB

**BOYLE + SUMMERS**  
ARCHITECTURE AND MASTERPLANNING

Canute Chambers  
Canute Road  
Southampton  
Hampshire  
SO14 3AB

<b>Client</b>	Mildren Construction Ltd
<b>Project</b>	Flight Training Facility - London Oxford Airport
<b>Title</b>	BUILDING SECTIONS

Project	Originator	Volume	Level	Type	Role	Series	Number	Suitability	Revision
FTF - BSL - TB - ZZ - DR - A -							<b>50 01 - PL - C</b>		

B+S Ref.	Date	Scale @ A1	Drawn	Checked
17015	August 2017	1:100	AH	TB

Tel: 023 8063 1432      www.boyleandsummers.co.uk

Other than for the purposes of planning, do not scale these drawings. Use written dimensions only. All dimensions to be checked on site prior to commencement of work.

This drawing is © Boyle+Summers Ltd and may not be reproduced, copied or altered in any way without written authority.