



1 Section 3
1 : 100

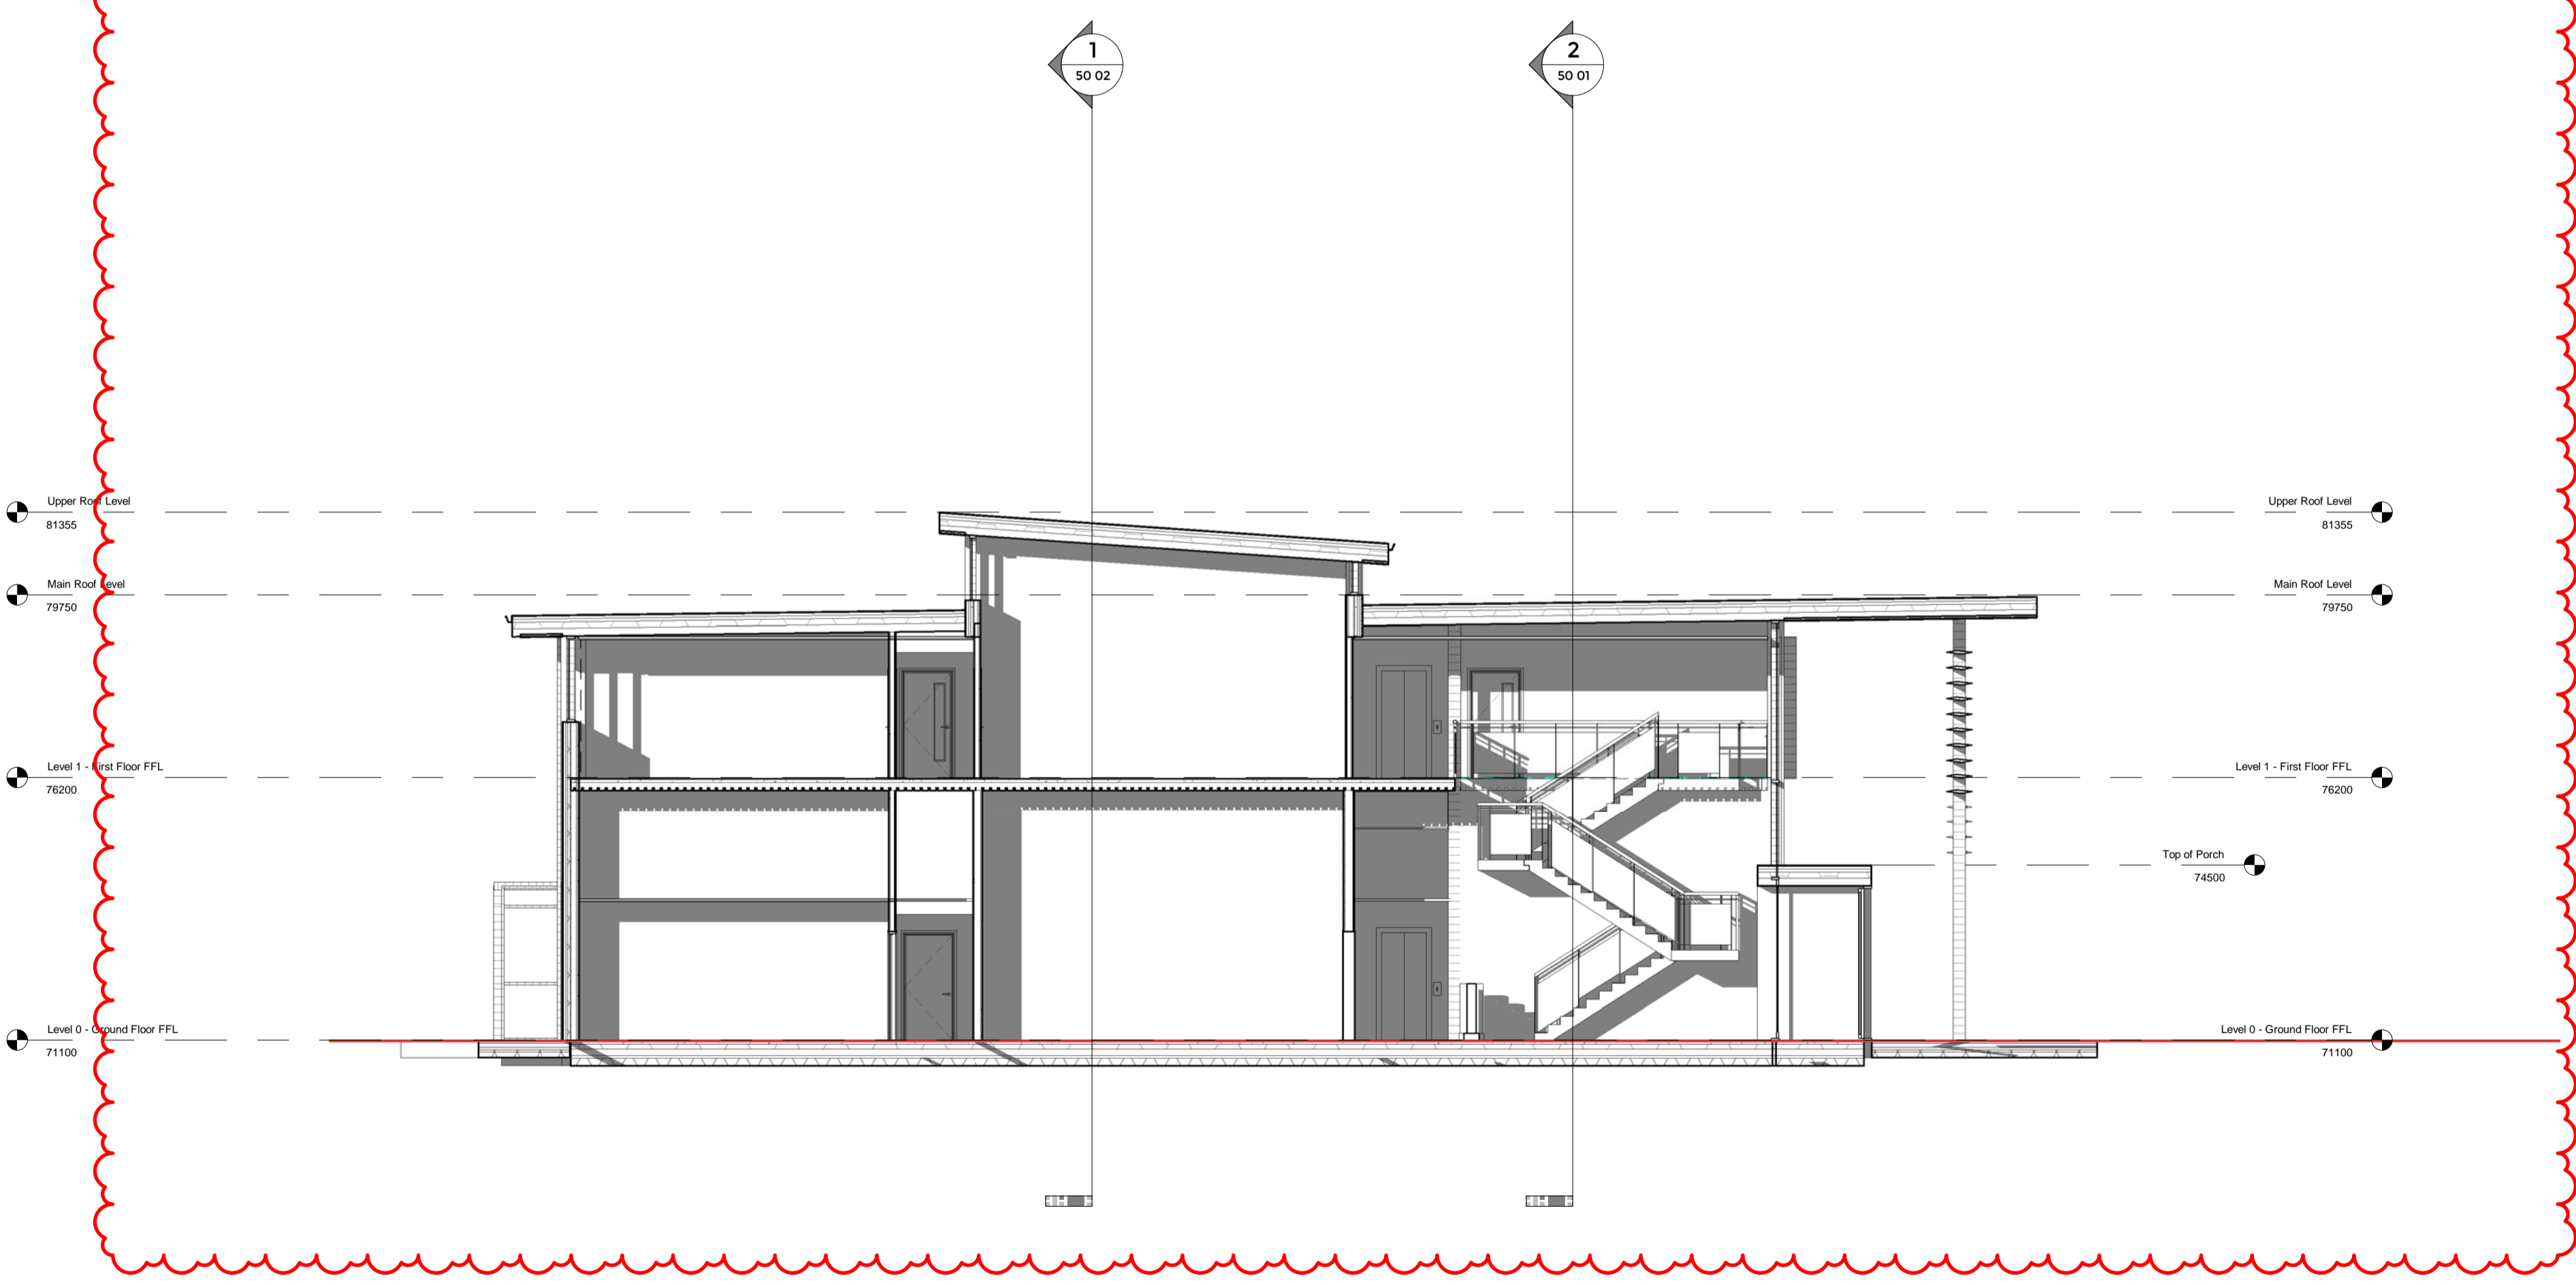

2 Section 4
1 : 100

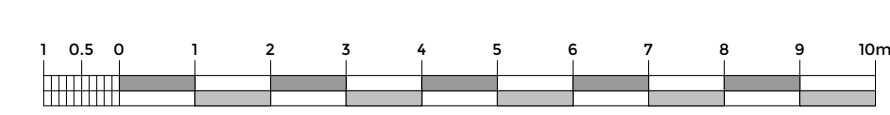

Rev.	Date	Description	Drawn	Checkd.
C	15.09.17	Sections revised to reflect lowered first floor slab	AH	TB
B	01.09.17	Sections updated to reflect scheme development	AH	TB
A	29.08.17	Scheme Development	AH	TB

BOYLE + SUMMERS
ARCHITECTURE AND MASTERPLANNING

Canute Chambers
Canute Road
Southampton
Hampshire
SO14 3AB

Client	Mildren Construction Ltd
Project	Flight Training Facility - London Oxford Airport
Title	BUILDING SECTIONS

BS1002
Project: **FTF - BSL - TB - ZZ - DR - A - 50 02 - PL - C**

B+S Ref.	Date	Scale @ A1	Drawn	Checked
17015	August 2017	1 : 100	AH	TB

Tel: 023 8063 1432 www.boyleandsummers.co.uk

Other than for the purposes of planning, do not scale these drawings. Use written dimensions only. All dimensions to be checked on site prior to commencement of work.
This drawing is © Boyle+Summers Ltd and may not be reproduced, copied or altered in any way without written authority.