


1 Level 3 - Third Floor FFL
1:100

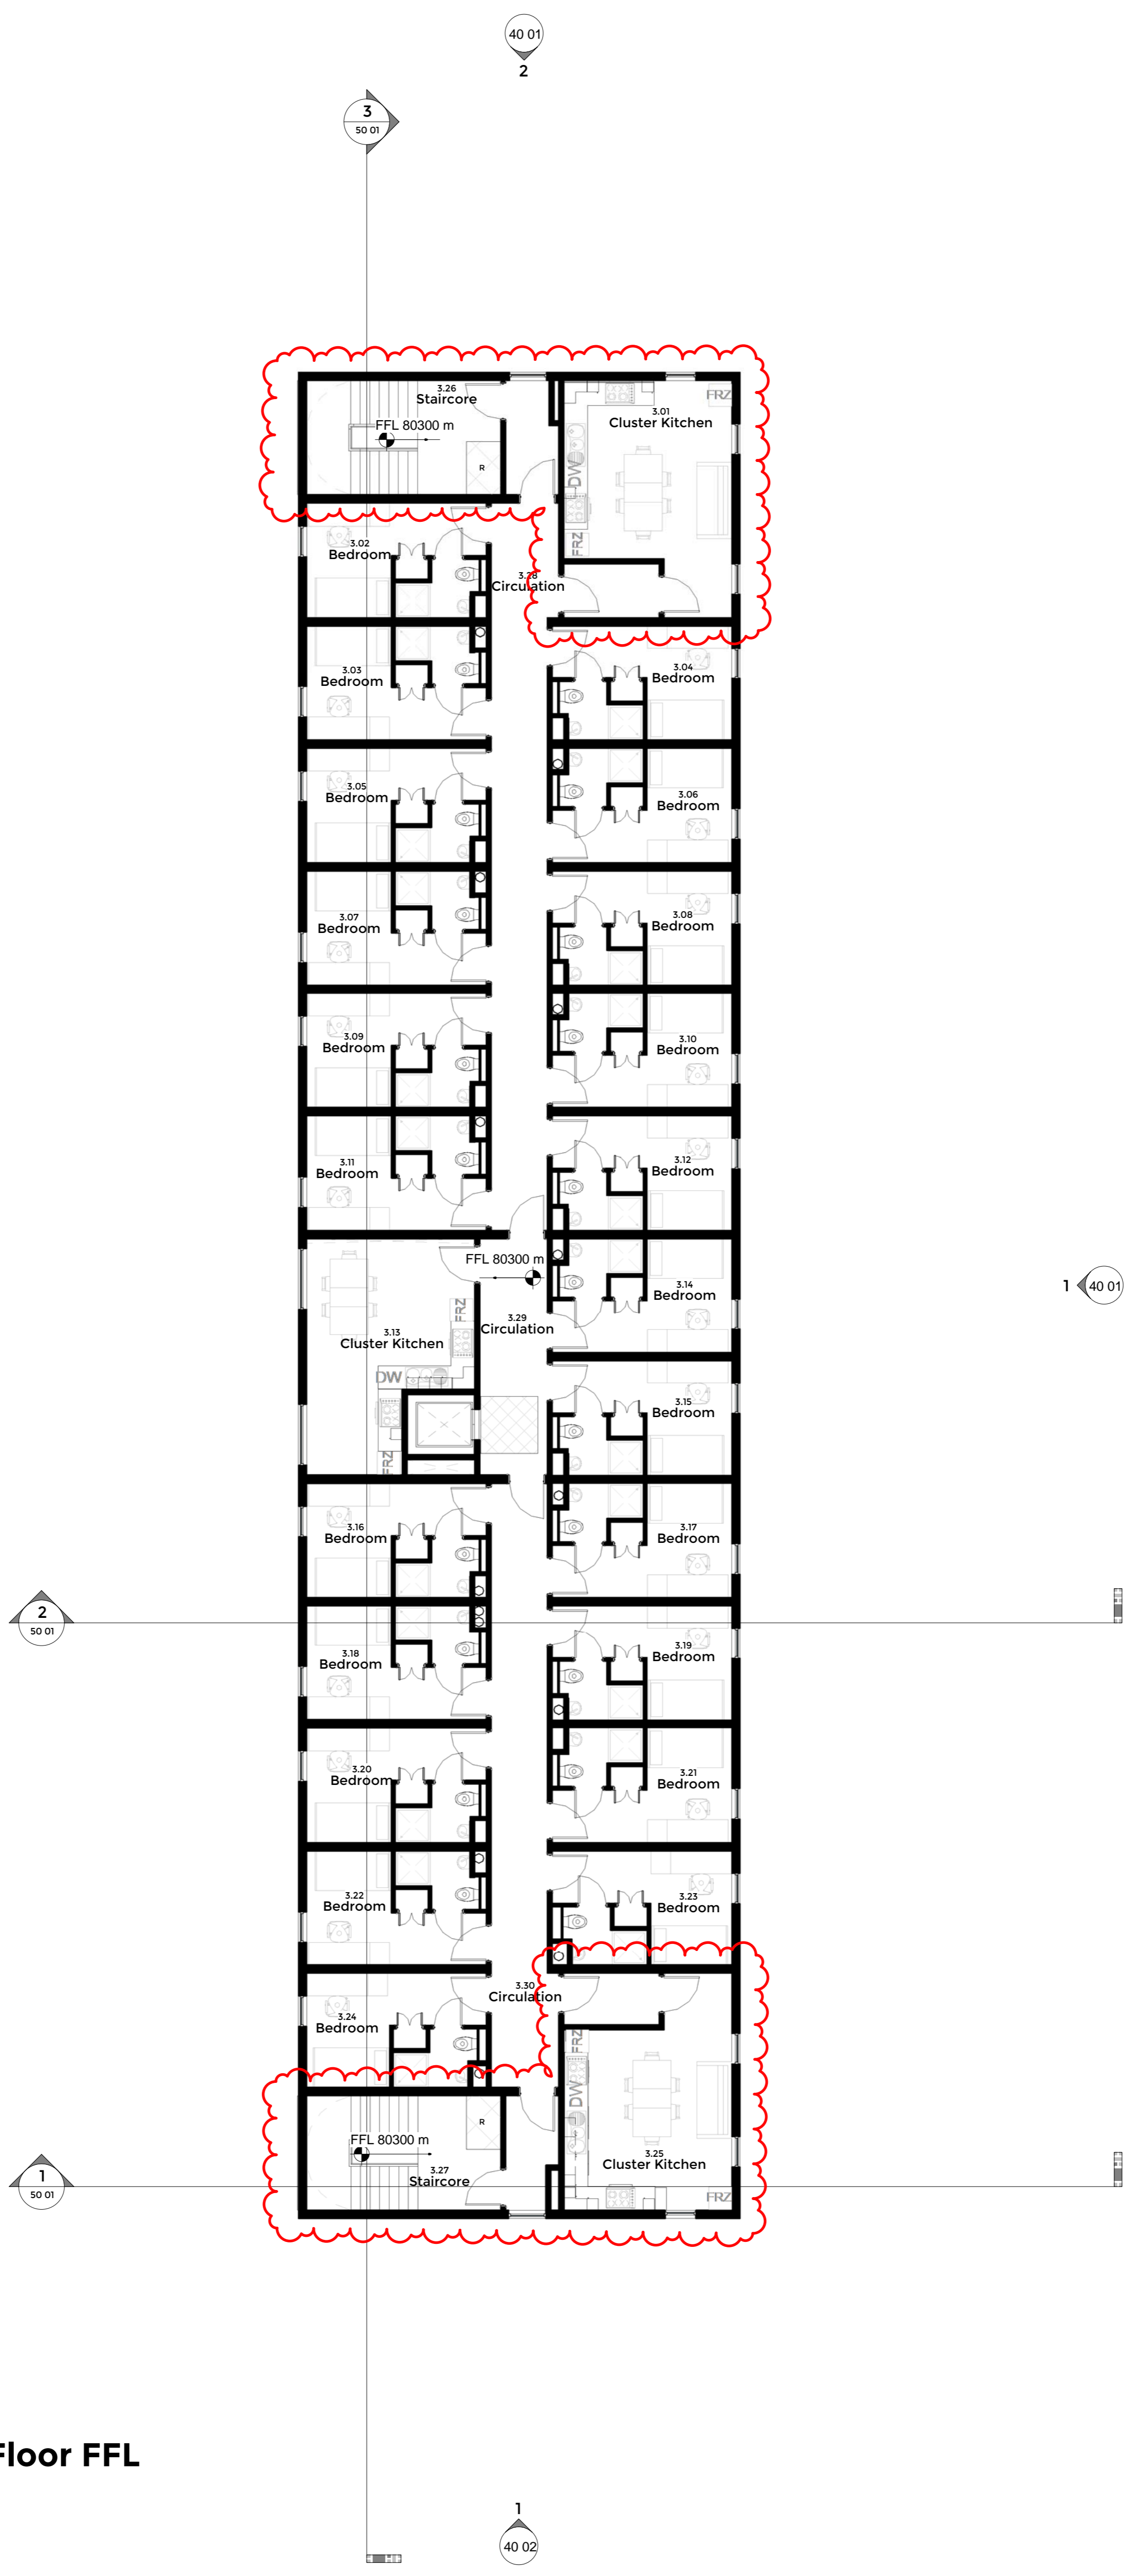

B	18.10.17	Layout of cluster kitchen and staircore revised. Inner door lobby added to kitchen (for fire strategy)	AH	TB
A	15.09.17	Scheme Design Development	AW	AH

BOYLE + SUMMERS
ARCHITECTURE AND MASTERPLANNING

Canute Chambers
Canute Road
Southampton
Hampshire
SO14 3AB

Client	Mildren Construction Ltd
Project	Flight Training Facility - London Oxford Airport
Title	CA PLAN - THIRD FLOOR

FTF - BSL - AB - 03 - DR - A - 30 04 - PL - B
Project Originator Volume Level Type Role Series Number Suitability Revision

B+S Ref.	Date	Scale @ A1	Drawn	Checked
17015	09/13/17	1:100	Author	Checker

Tel: 023 8063 1432 www.boyleandsummers.co.uk
Other than for the purposes of planning, do not scale these drawings. Use written dimensions only. All dimensions to be checked on site prior to commencement of work.
This drawing is © Boyle+Summers Ltd and may not be reproduced, copied or altered in any way without written authority.

